



Add. No.	Description of Revision	Date

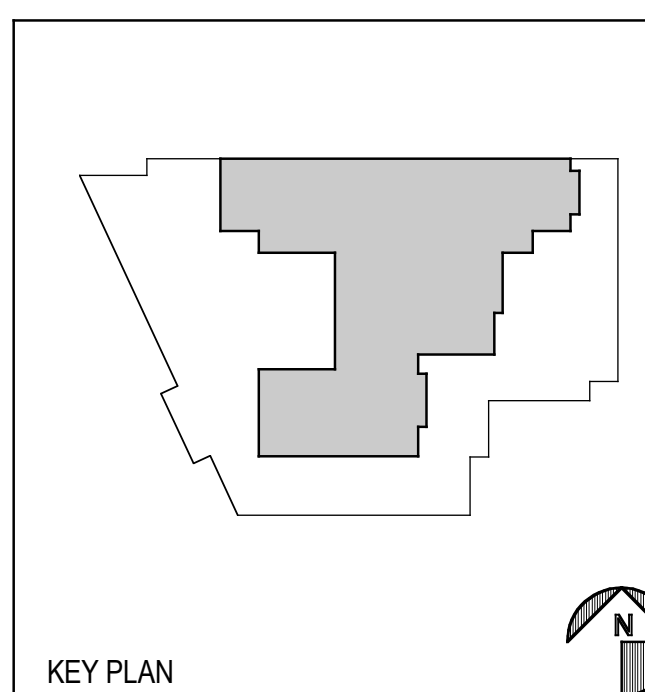

FLOOR PLAN

Drawn by: BF & CB Job Number: 2804.00
Checked by: CB Scale: 1/4" = 1'-0"
Plot Date: 27 MAR 2009 Issue Date: 27 MAR 2009

REVISED PERMIT DRAWINGS **A 1.1**

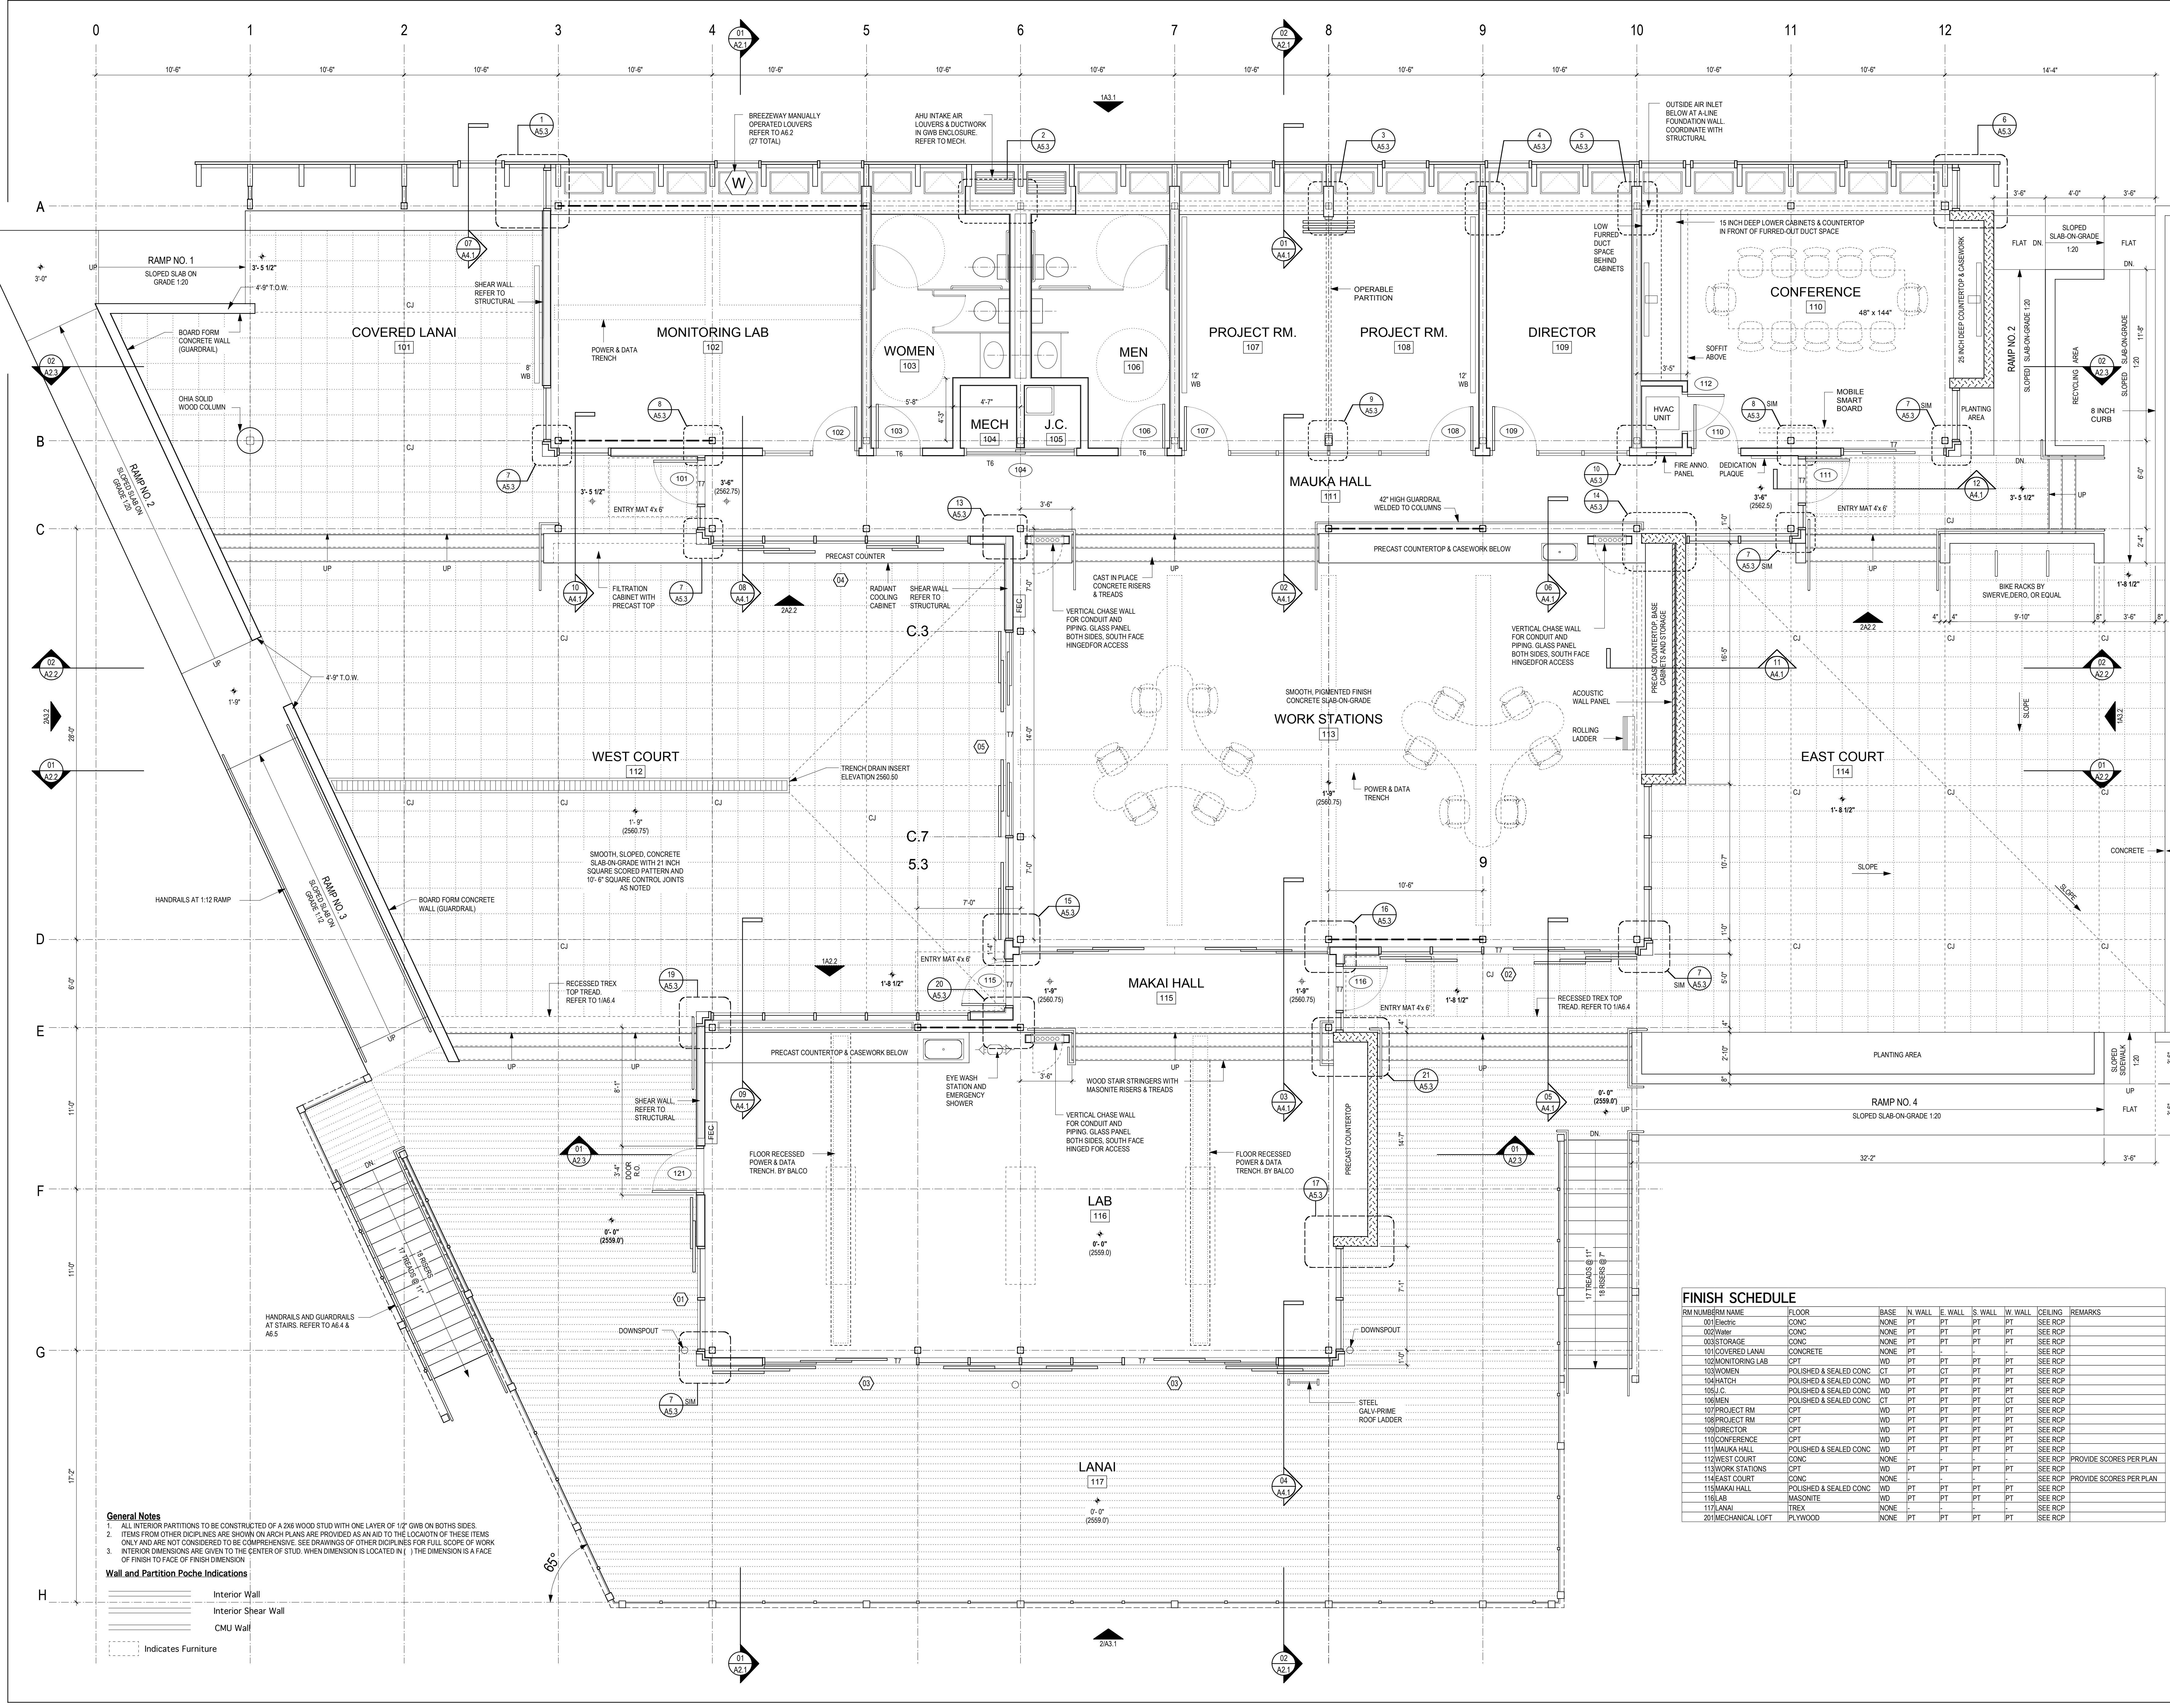

RM NUMBER	NAME	FLOOR	BASE	N WALL	E WALL	S WALL	W WALL	CEILING	REMARKS
001	ENERGY LAB	CONC	PT	PT	PT	PT	PT	SEE RCP	
002	LANAI	CONC	PT	PT	PT	PT	PT	SEE RCP	
003	STORAGE	CONC	PT	PT	PT	PT	PT	SEE RCP	
101	COVERED LANAI	CONCRETE	PT	PT	PT	PT	PT	SEE RCP	
102	MONITORING LAB	CPT	WD	PT	PT	PT	PT	SEE RCP	
103	WOMEN	POLISHED & SEALED CONC	CT	PT	PT	PT	PT	SEE RCP	
104	HATCH	POLISHED & SEALED CONC	WD	PT	PT	PT	PT	SEE RCP	
105	J.C.	POLISHED & SEALED CONC	WD	PT	PT	PT	PT	SEE RCP	
106	MEN	POLISHED & SEALED CONC	CT	PT	PT	PT	PT	SEE RCP	
107	PROJECT RM	CPT	WD	PT	PT	PT	PT	SEE RCP	
108	PROJECT RM	CPT	WD	PT	PT	PT	PT	SEE RCP	
109	DIRECTOR	CPT	WD	PT	PT	PT	PT	SEE RCP	
110	CONFERENCE	CPT	WD	PT	PT	PT	PT	SEE RCP	
111	MAUKA HALL	POLISHED & SEALED CONC	WD	PT	PT	PT	PT	SEE RCP	
112	WEST COURT	CONC	WD	PT	PT	PT	PT	SEE RCP	PROVIDE SCORES PER PLAN
113	WORK STATIONS	CPT	WD	PT	PT	PT	PT	SEE RCP	
114	EAST COURT	CONC	WD	PT	PT	PT	PT	SEE RCP	PROVIDE SCORES PER PLAN
115	MAKAI HALL	POLISHED & SEALED CONC	WD	PT	PT	PT	PT	SEE RCP	
116	LAB	MASONITE	WD	PT	PT	PT	PT	SEE RCP	
117	LANAI	TREX	PT	PT	PT	PT	PT	SEE RCP	
201	MECHANICAL LOFT	PLYWOOD	PT	PT	PT	PT	PT	SEE RCP	

General Notes
1. ALL INTERIOR PARTITIONS TO BE CONSTRUCTED OF A 2X6 WOOD STUD WITH ONE LAYER OF 1/2" GWS ON BOTH SIDES
2. ITEMS FROM OTHER DISCIPLINES ARE SHOWN ON ARCH PLANS AND TO THE LOCATION OF THESE ITEMS ONLY AND ARE NOT CONSIDERED TO BE COMPREHENSIVE. SEE DRAWINGS OF OTHER DISCIPLINES FOR FULL SCOPE OF WORK
3. INTERIOR DIMENSIONS ARE GIVEN TO THE CENTER OF STUD. WHEN DIMENSION IS LOCATED IN () THE DIMENSION IS A FACE OF FINISH TO FACE OF FINISH DIMENSION

Wall and Partition Poche Indications

- Interior Wall
- Interior Shear Wall
- CMU Wall
- Indicates Furniture