


This work was performed by me or under my supervision and construction of this project will be under my observation (observation of construction as defined in section 10-115.2 of the rules and regulations of the Board of Professional Engineers, Architects and Surveyors of the State of Hawaii).

Duncan P. McClelland, AIA
Architect License No. 13148, Expires 4/30/2010


| Add. No. | Description of Revision | Date |
|----------|-------------------------|------|
| | | |
| | | |
| | | |
| | | |
| | | |
| | | |
| | | |
| | | |
| | | |
| | | |

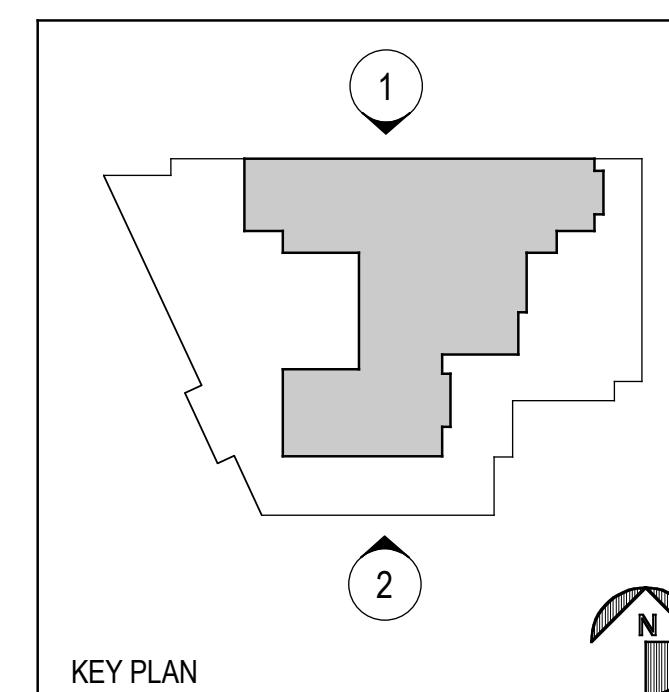


NORTH & SOUTH ELEVATIONS

| | |
|------------------------|-------------------------|
| Drawn by: KB & CB | Job Number: 2804.00 |
| Checked by: CB | Scale: 1/4" = 1'-0" |
| Plot Date: 16 JAN 2009 | Issue Date: 19 JAN 2009 |

A
3.1

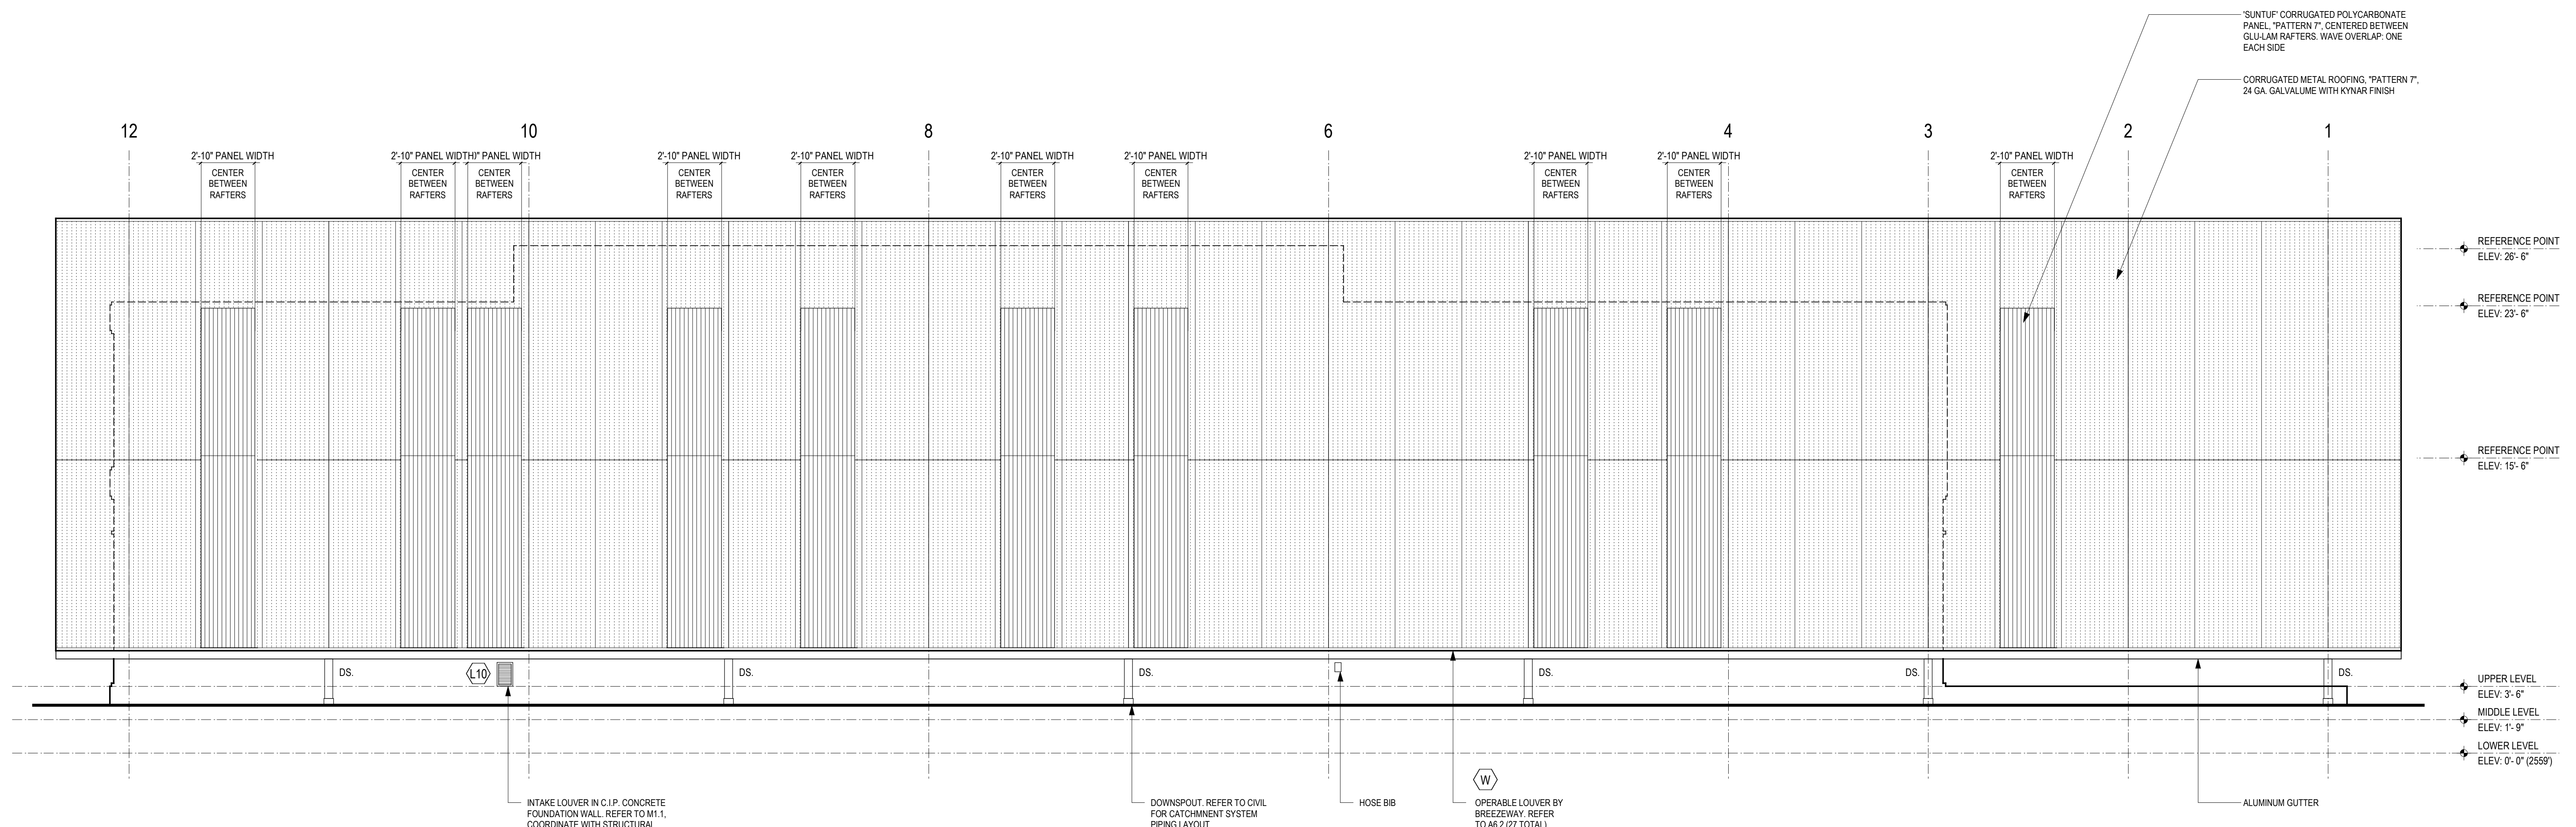

01 North Elevation
Scale: 1/4" = 1'-0"

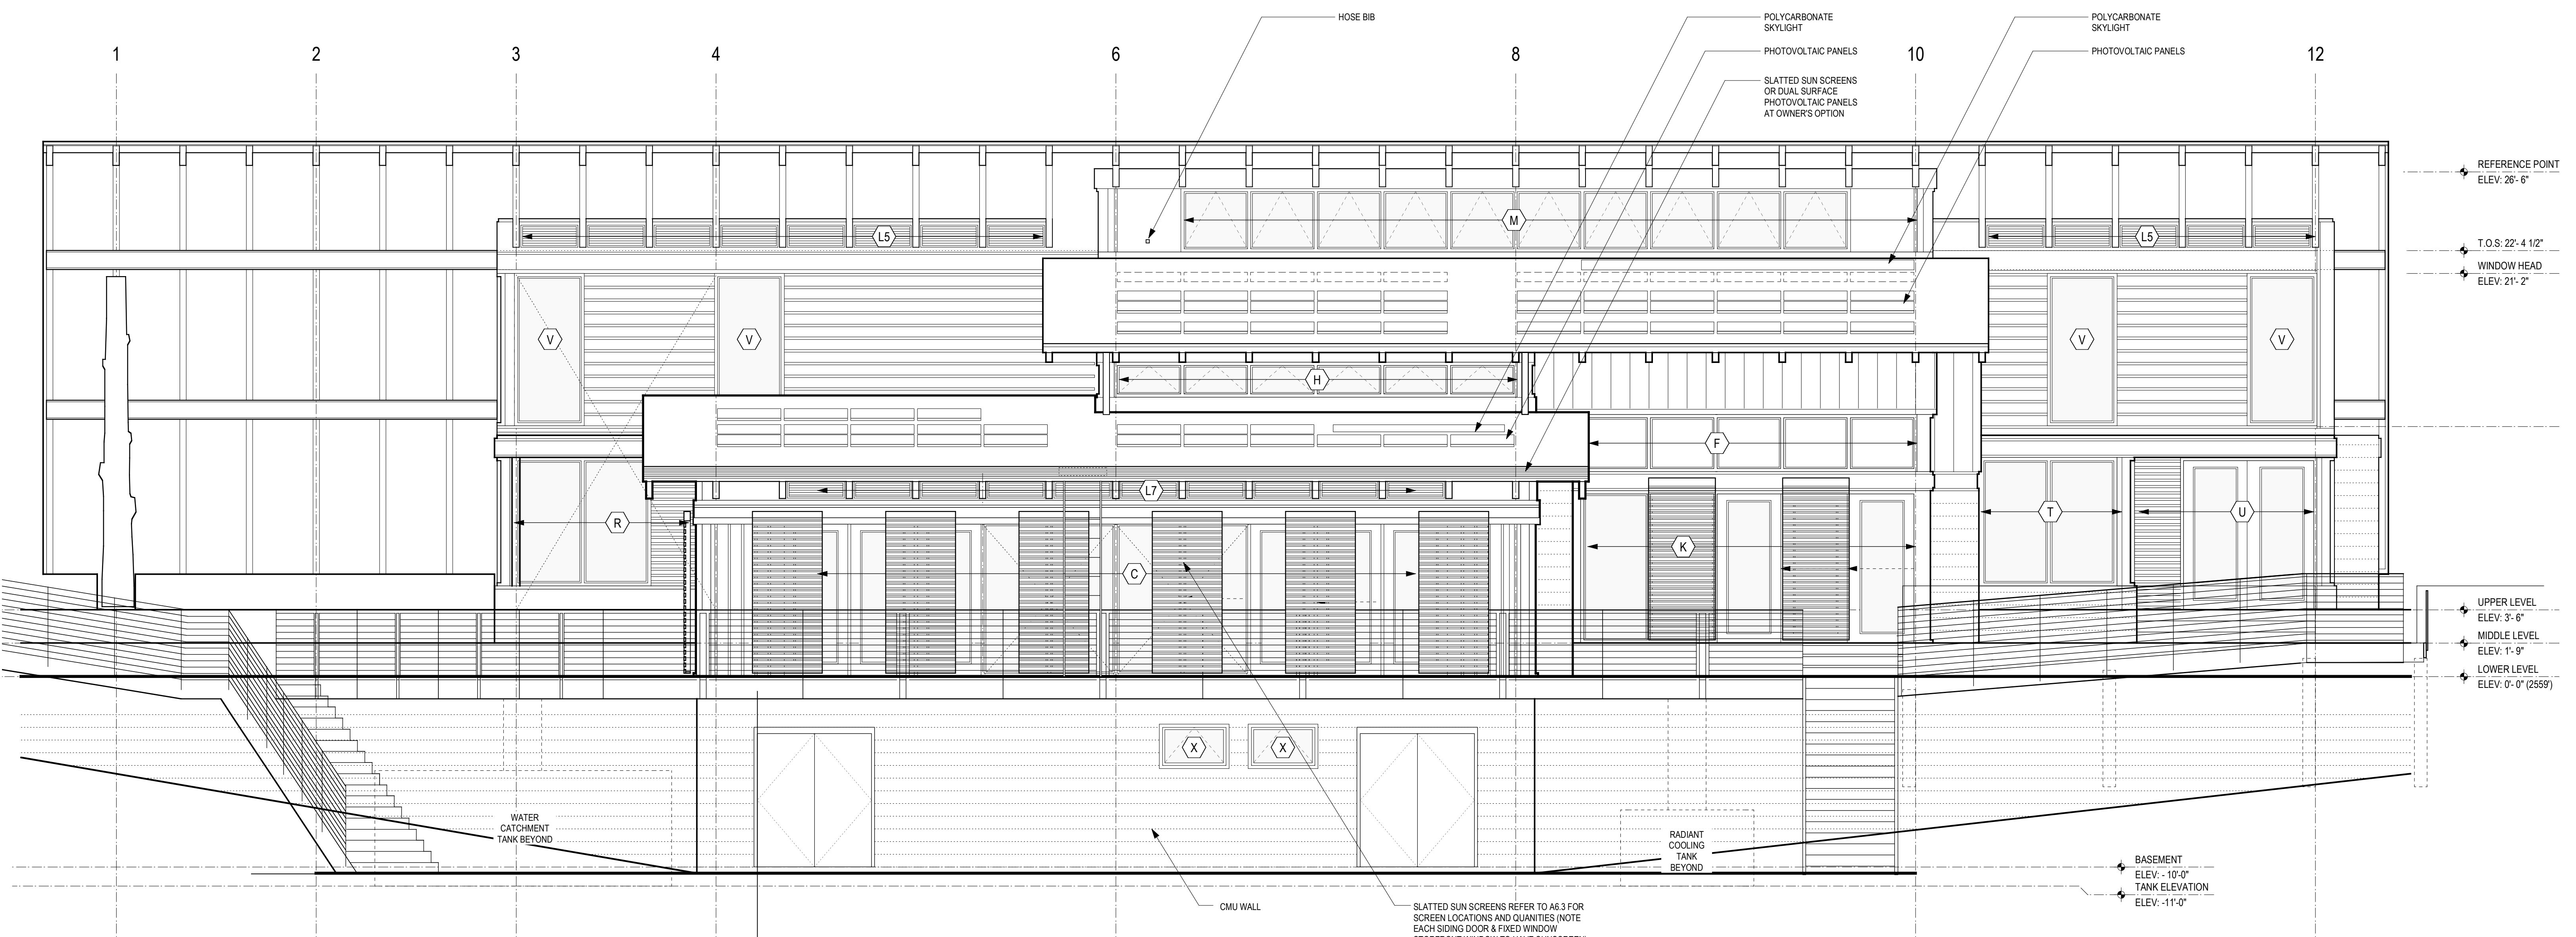

02 South Elevation
Scale: 1/4" = 1'-0"