



Rev.	Description of Revision	Date

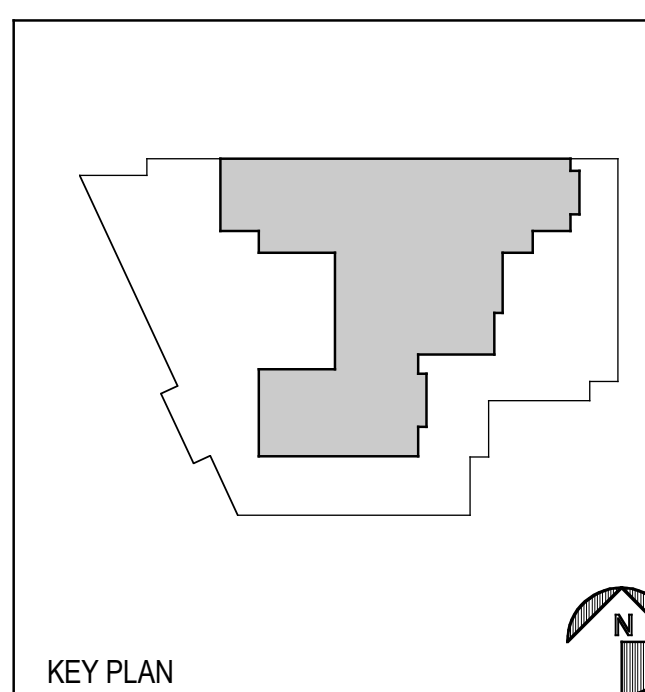

## LOWER REFLECTED CEILING PLAN

Drawn by: BF & CB Job Number: 2804.00  
Checked by: CB Scale: 1/4" = 1'-0"  
Plot Date: 27 MAR 2009 Issue Date: 27 MAR 2009

REVISED PERMIT DRAWINGS **A 9.1**

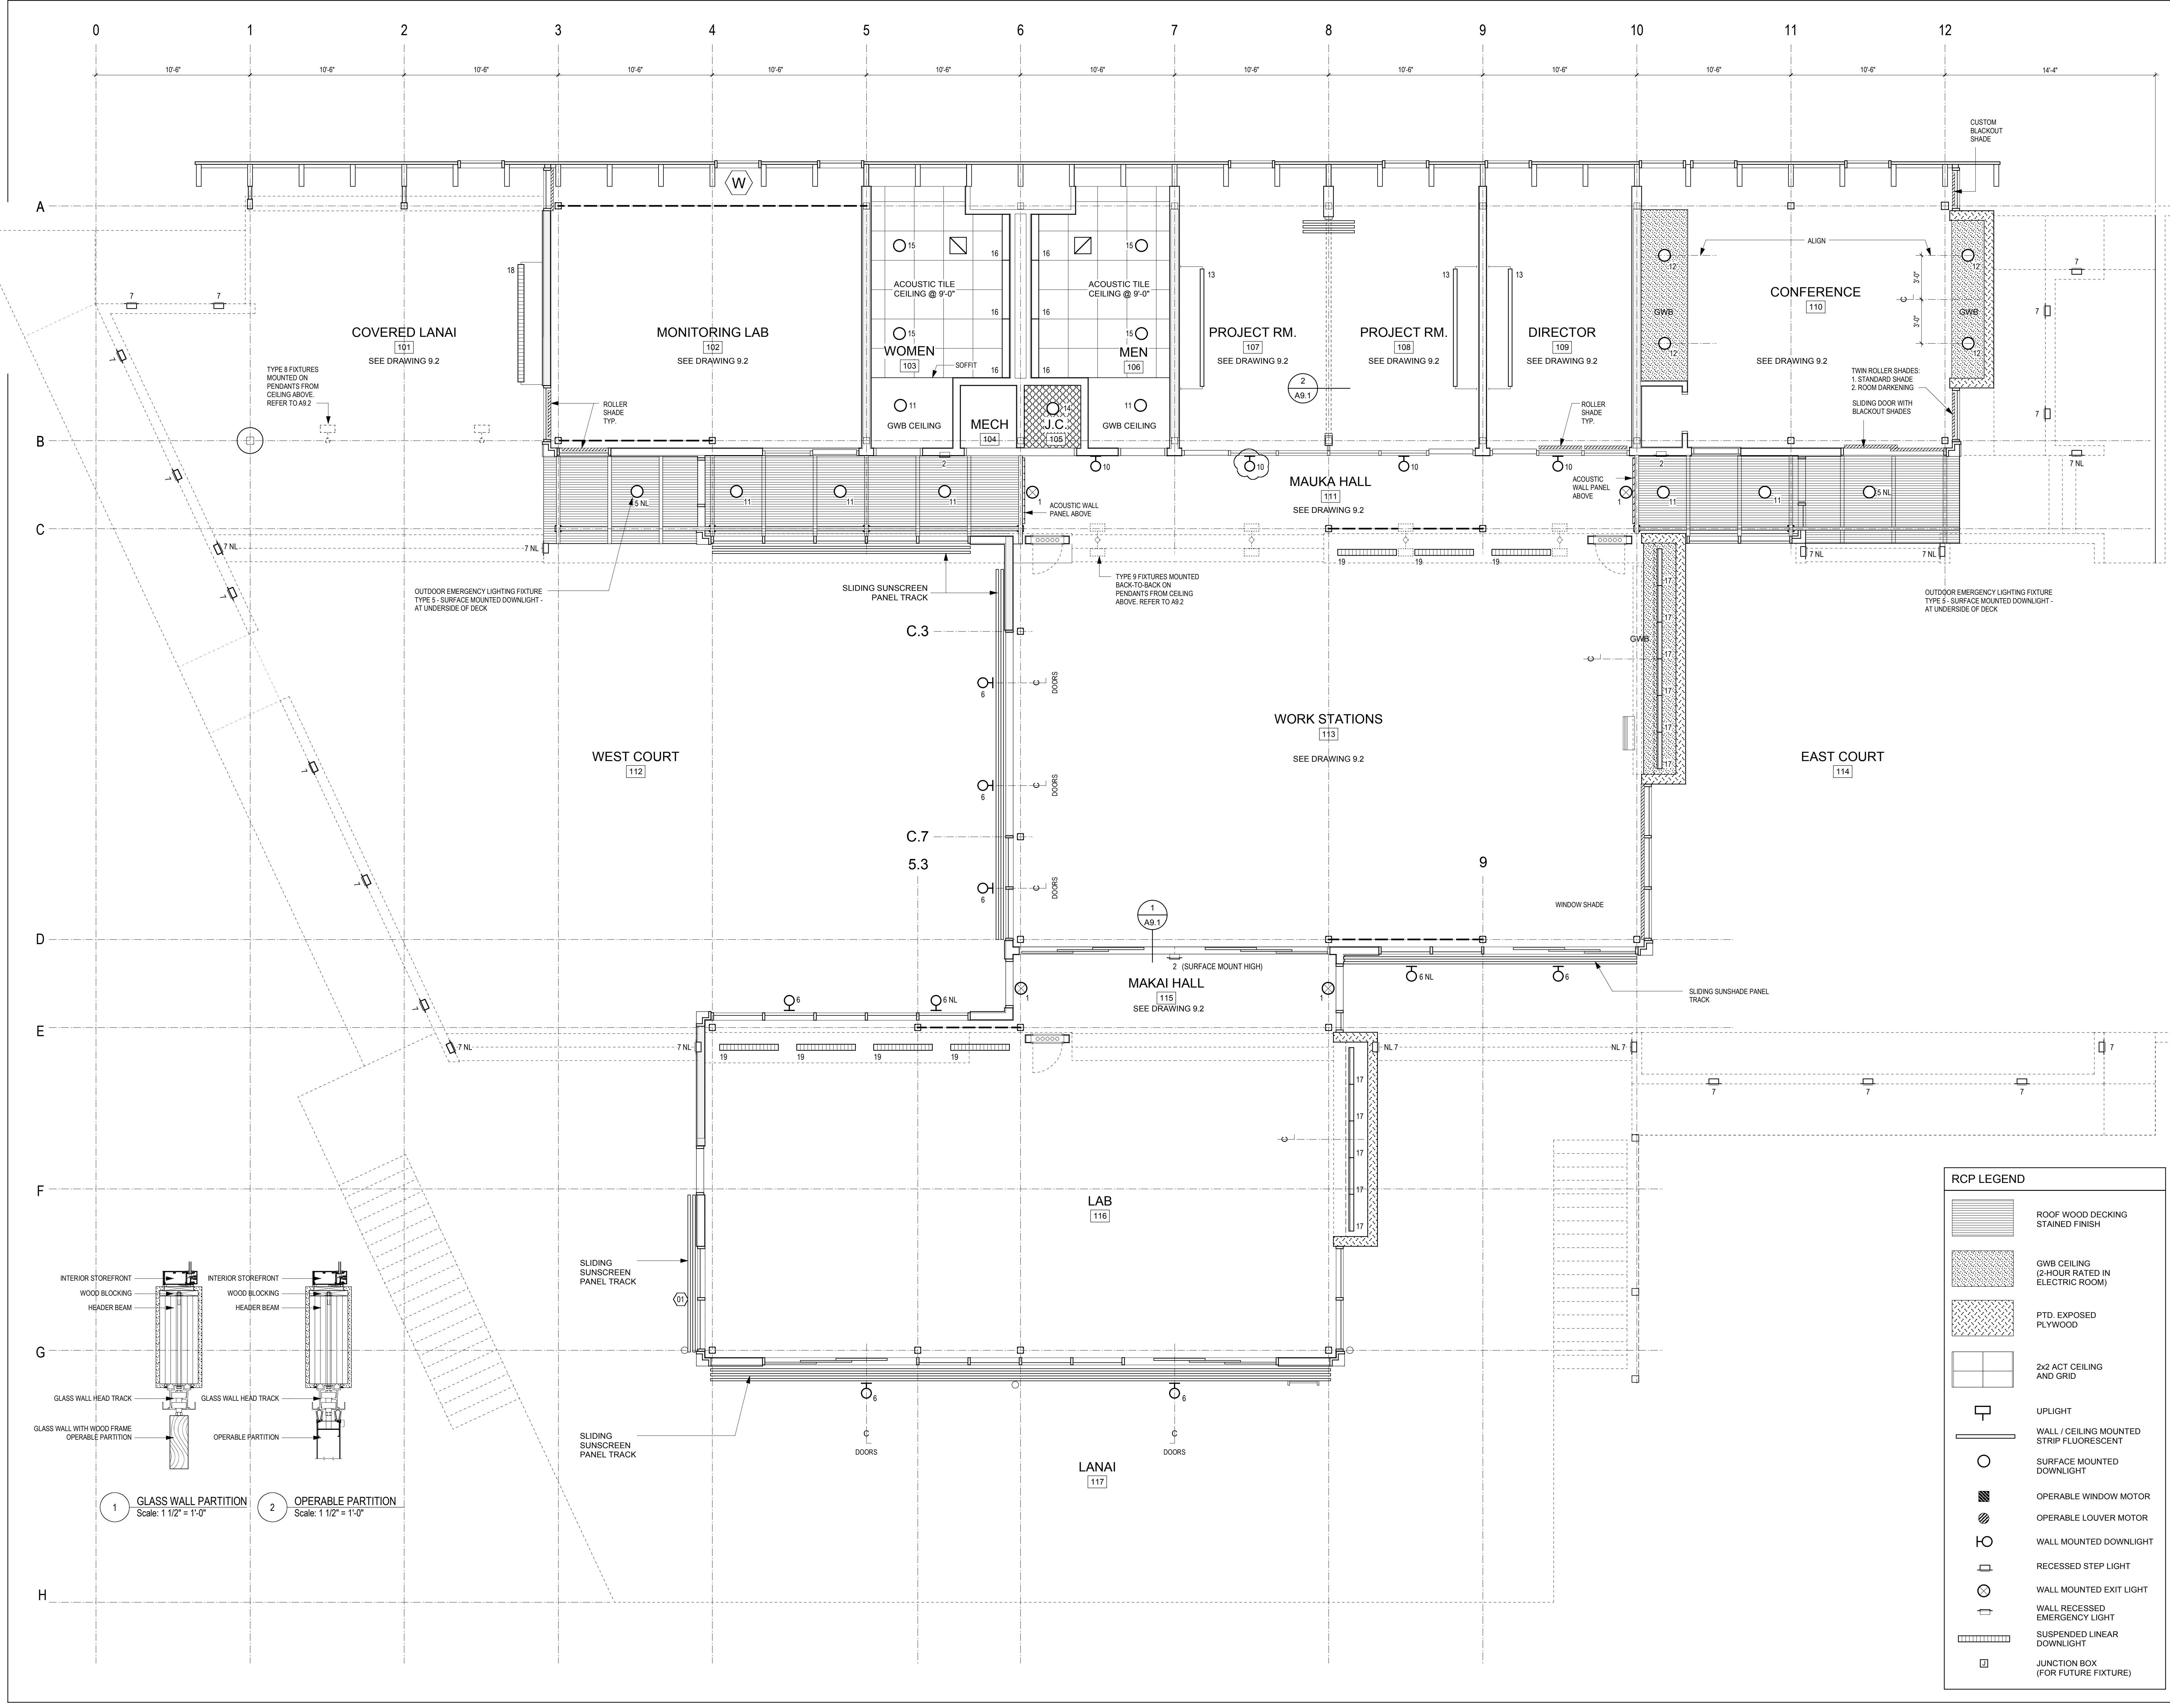

### RCP LEGEND

[Pattern]	ROOF WOOD DECKING STAINED FINISH
[Pattern]	GWB CEILING (2-HOUR RATED IN ELECTRIC ROOM)
[Pattern]	PTD. EXPOSED PLYWOOD
[Pattern]	2x2 ACT CEILING AND GRID
[Symbol]	UPLIGHT
[Symbol]	WALL / CEILING MOUNTED STRIP FLUORESCENT
[Symbol]	SURFACE MOUNTED DOWNLIGHT
[Symbol]	OPERABLE WINDOW MOTOR
[Symbol]	OPERABLE LOUVER MOTOR
[Symbol]	WALL MOUNTED DOWNLIGHT
[Symbol]	RECESSED STEP LIGHT
[Symbol]	WALL MOUNTED EXIT LIGHT
[Symbol]	WALL RECESSED EMERGENCY LIGHT
[Symbol]	SUSPENDED LINEAR DOWNLIGHT
[Symbol]	JUNCTION BOX (FOR FUTURE FIXTURE)

