




WALL SECTION SCALE: 1/4" = 1'-0" 01

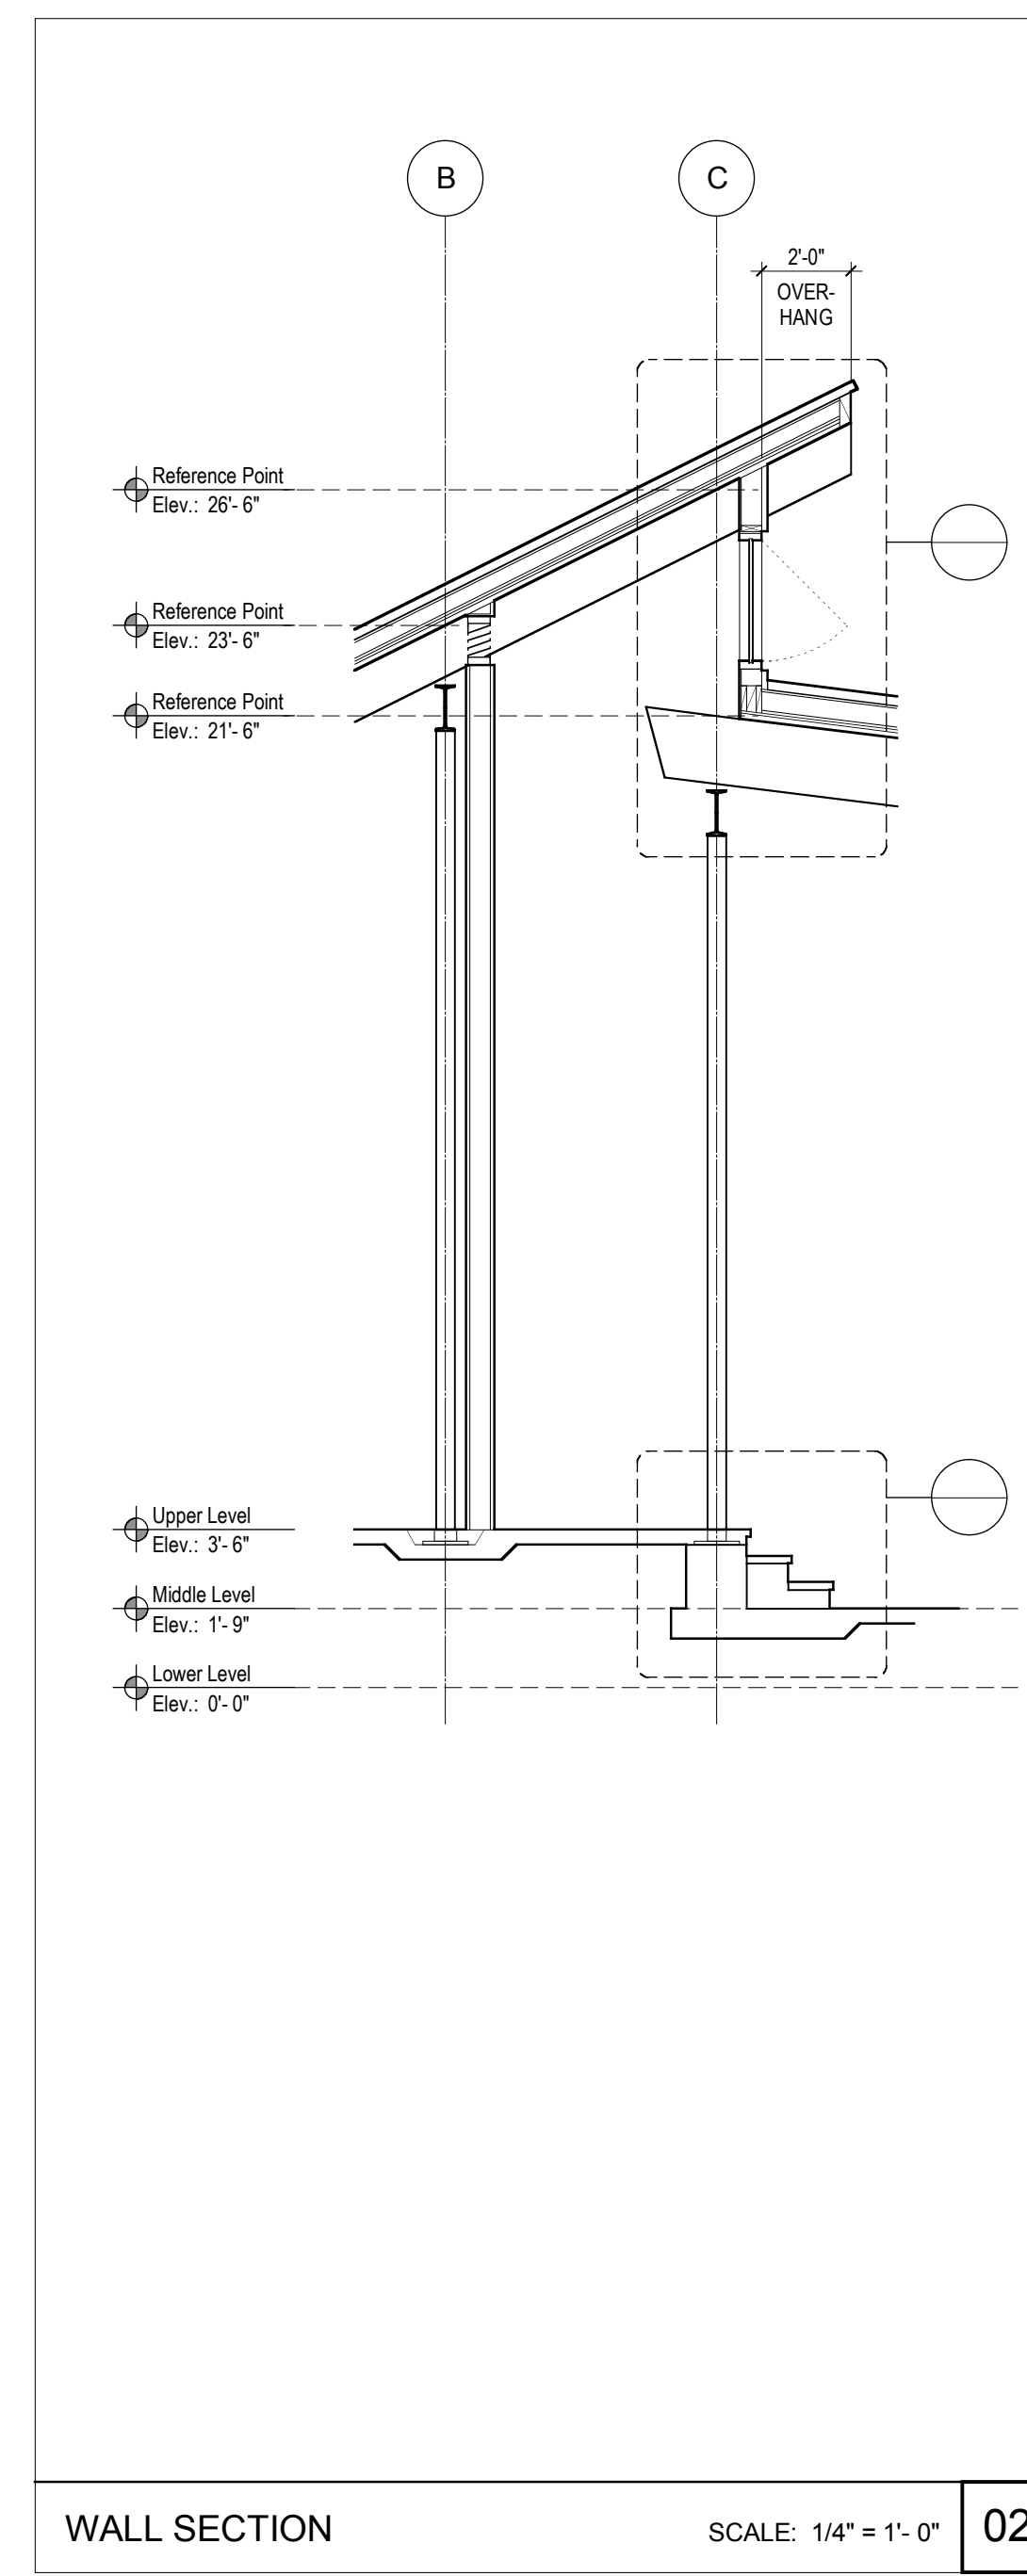


WALL SECTION SCALE: 1/4" = 1'-0" 02

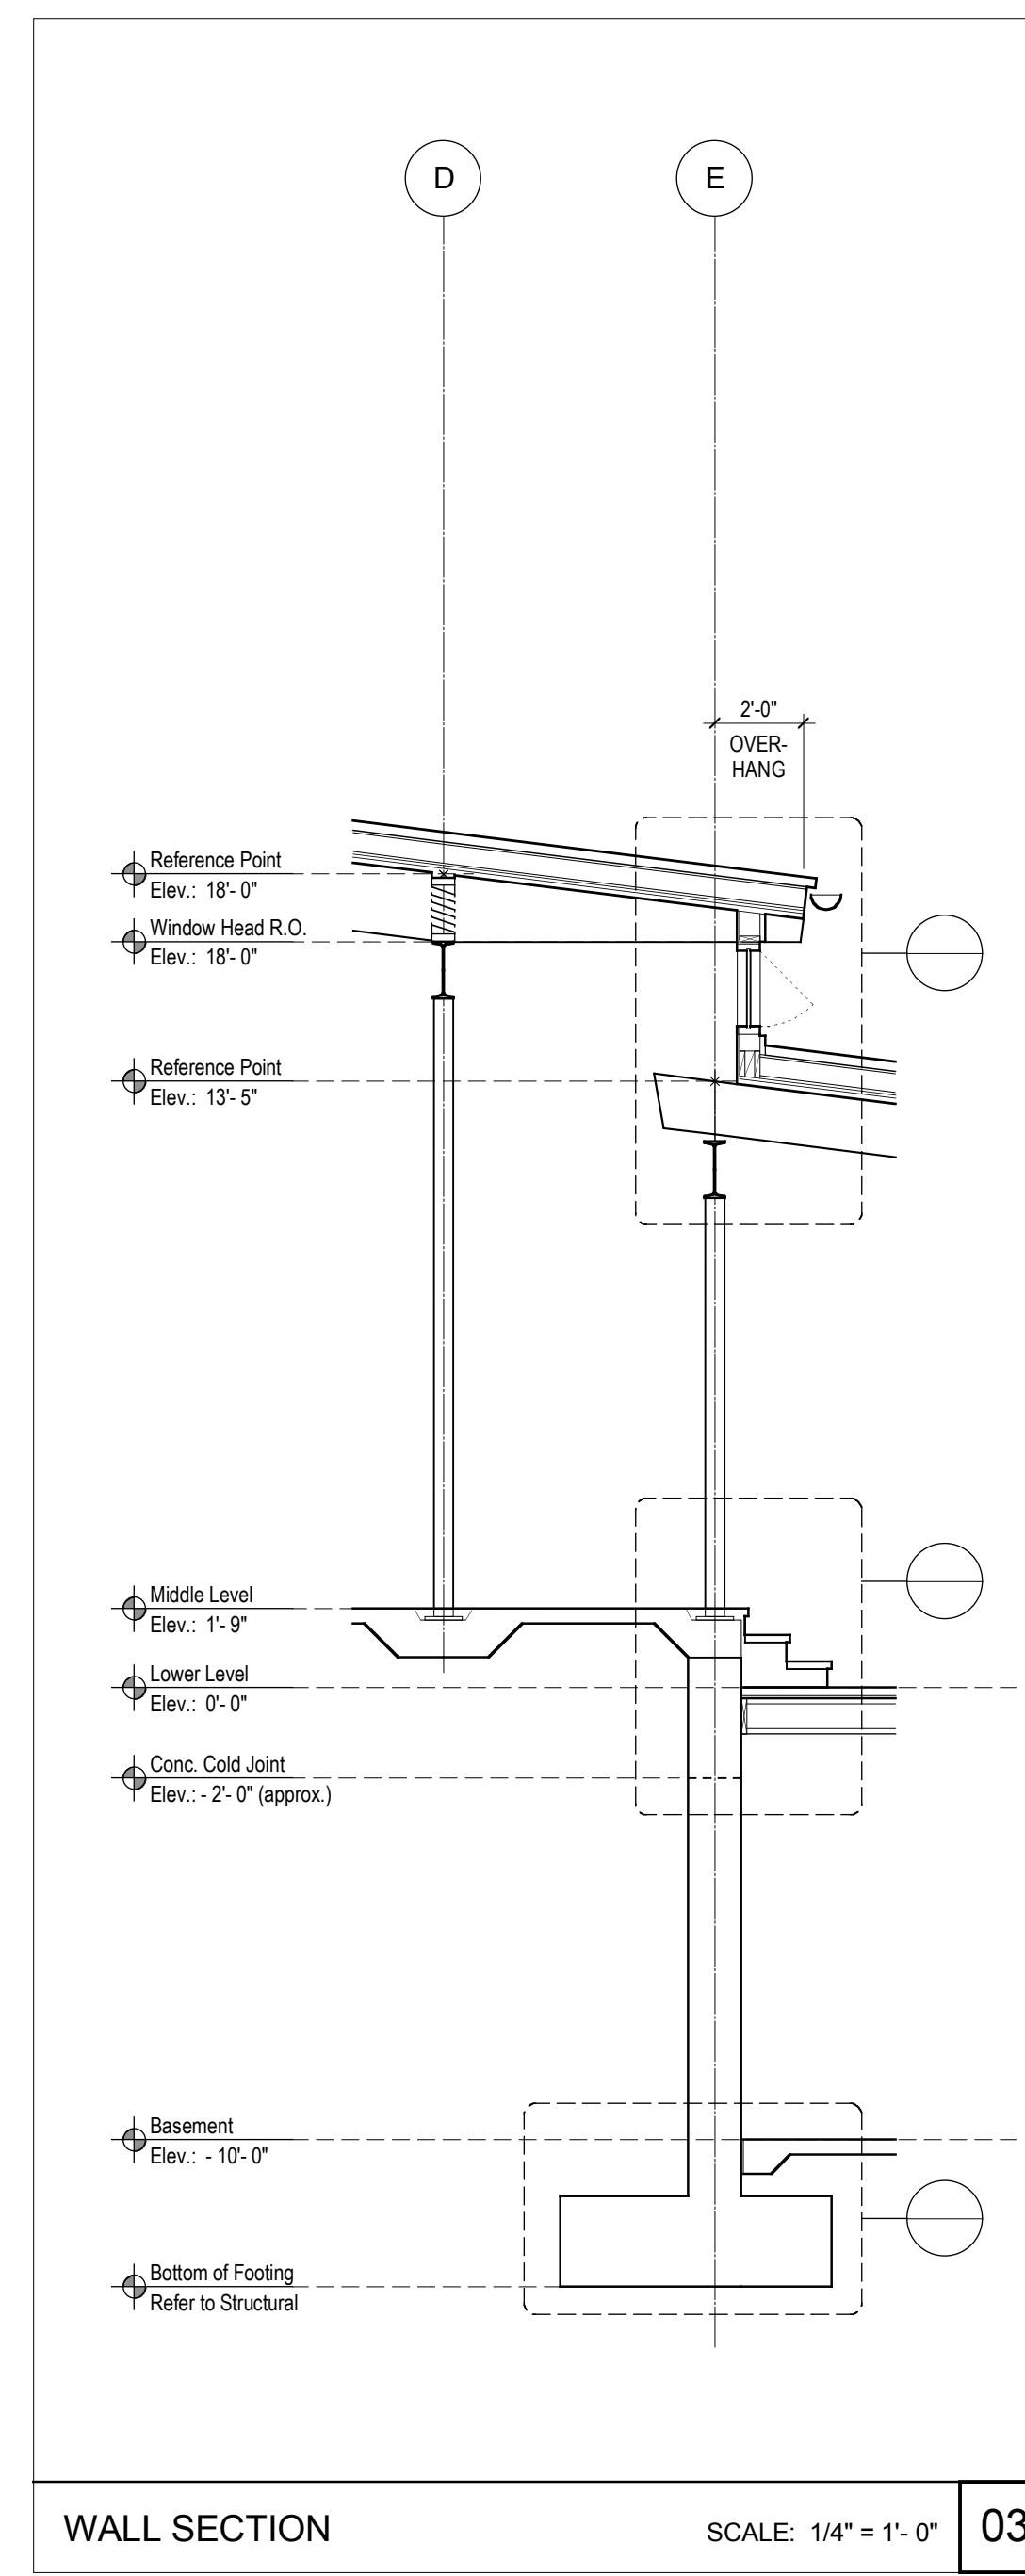

WALL SECTION SCALE: 1/4" = 1'-0" 03

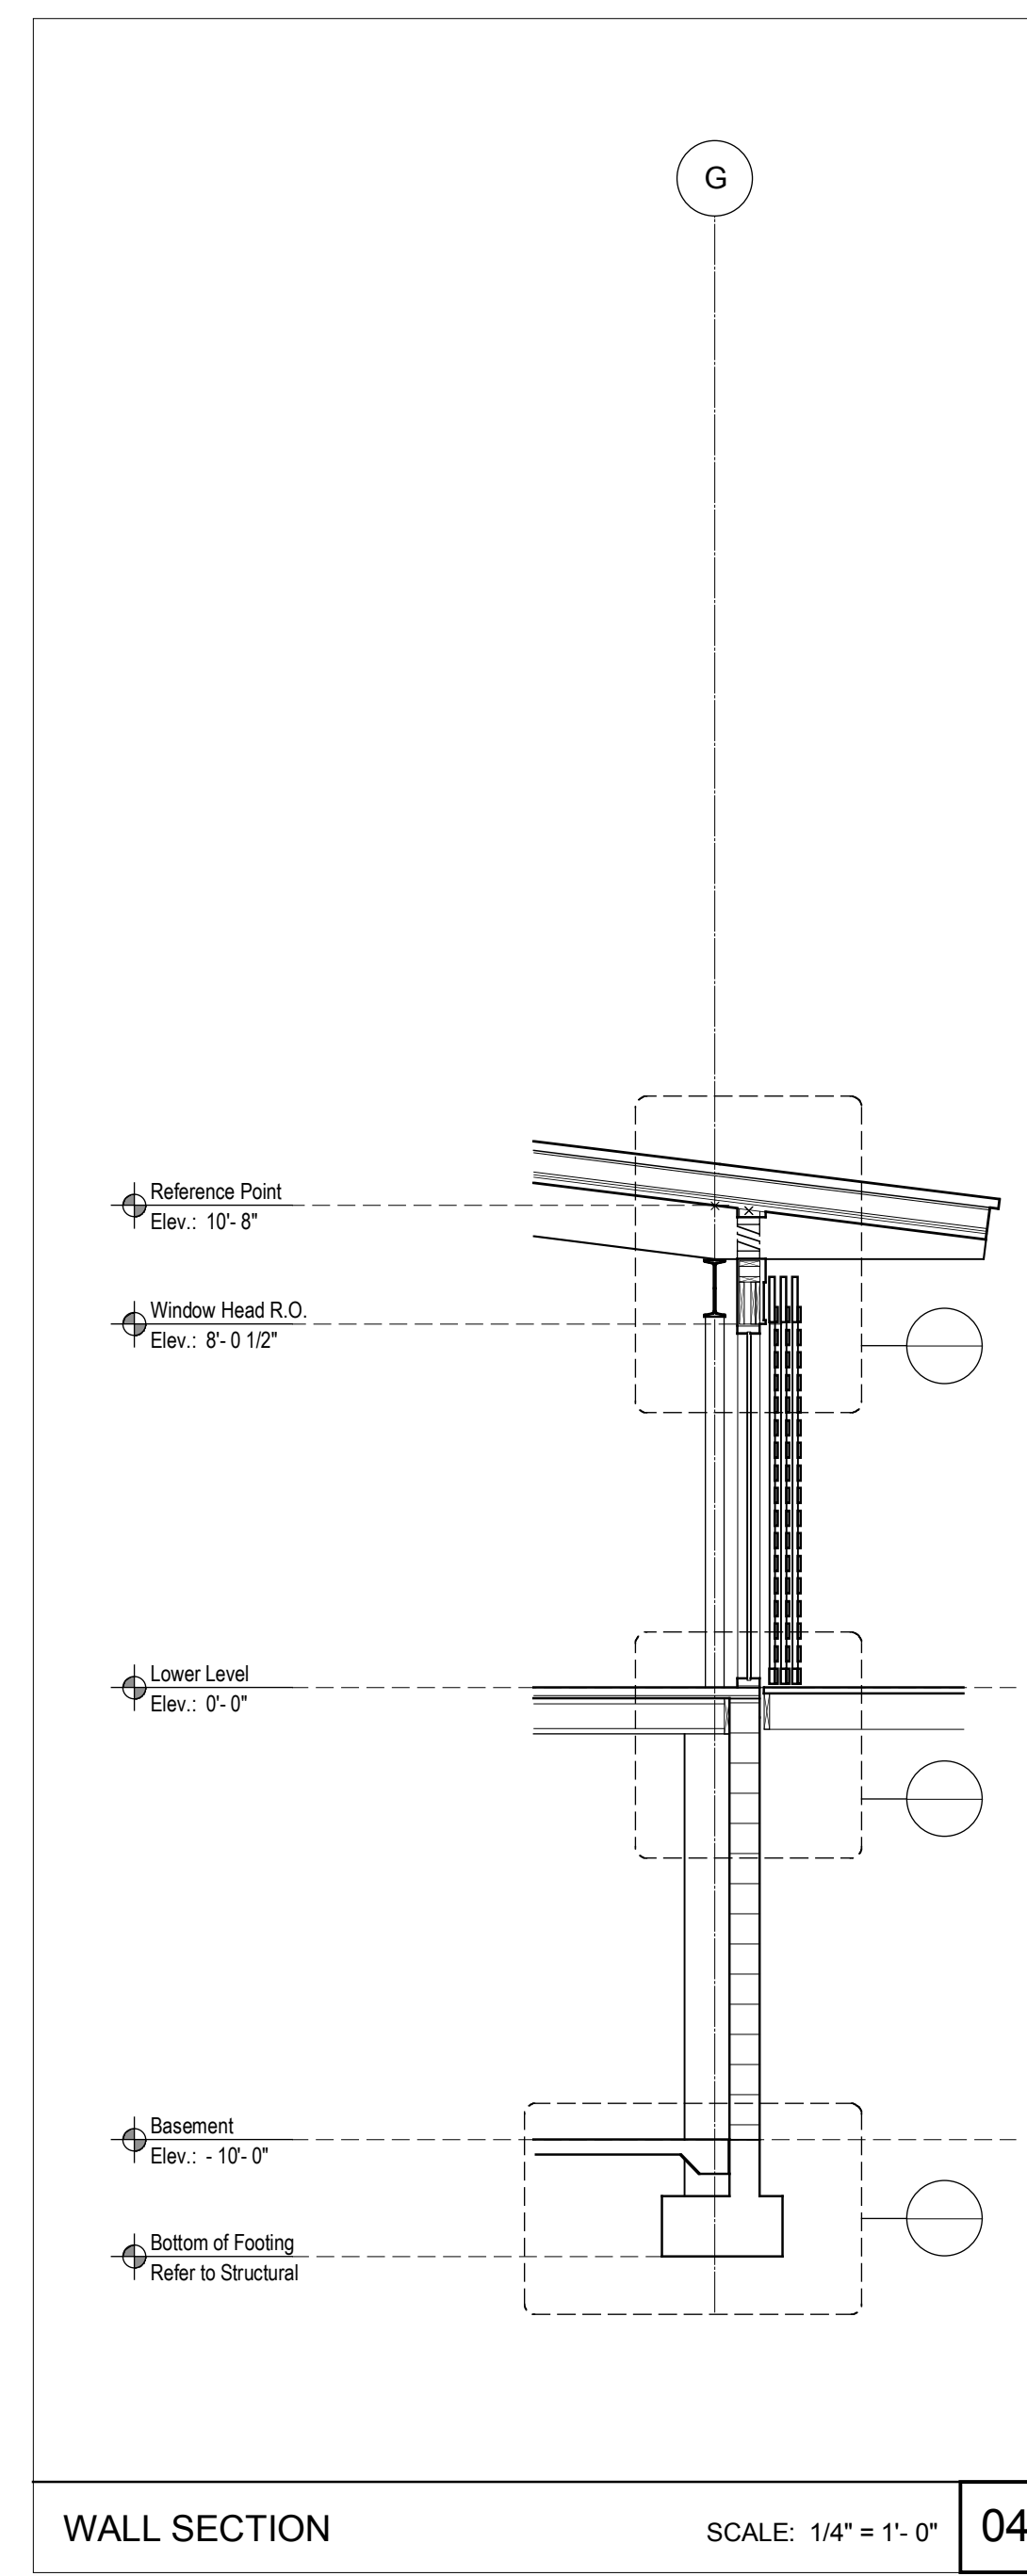


WALL SECTION SCALE: 1/4" = 1'-0" 04

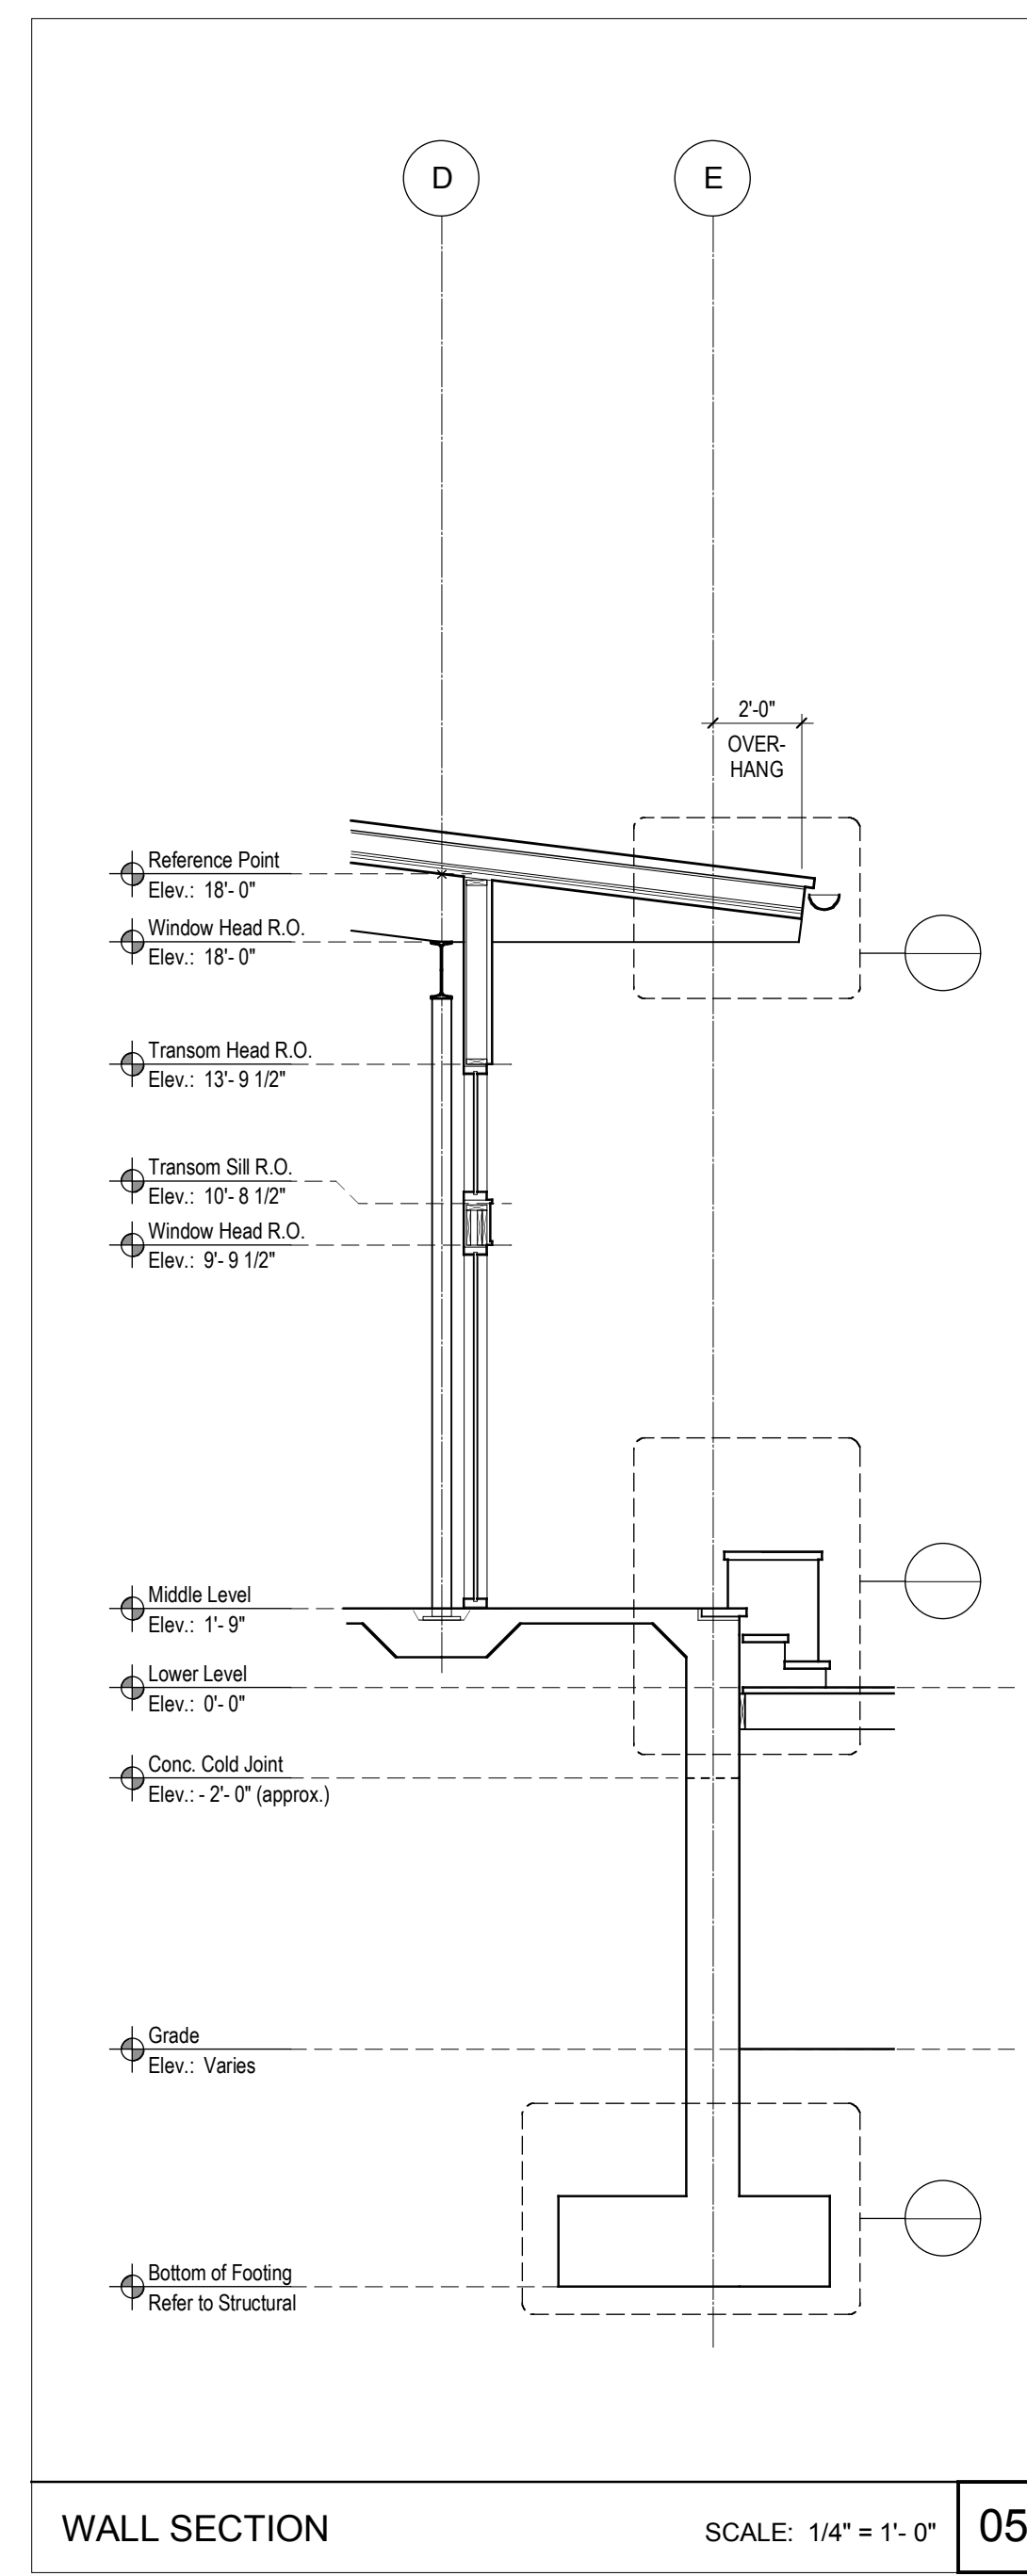


WALL SECTION SCALE: 1/4" = 1'-0" 05




WALL SECTIONS SCALE: 1/4" = 1'-0" 06

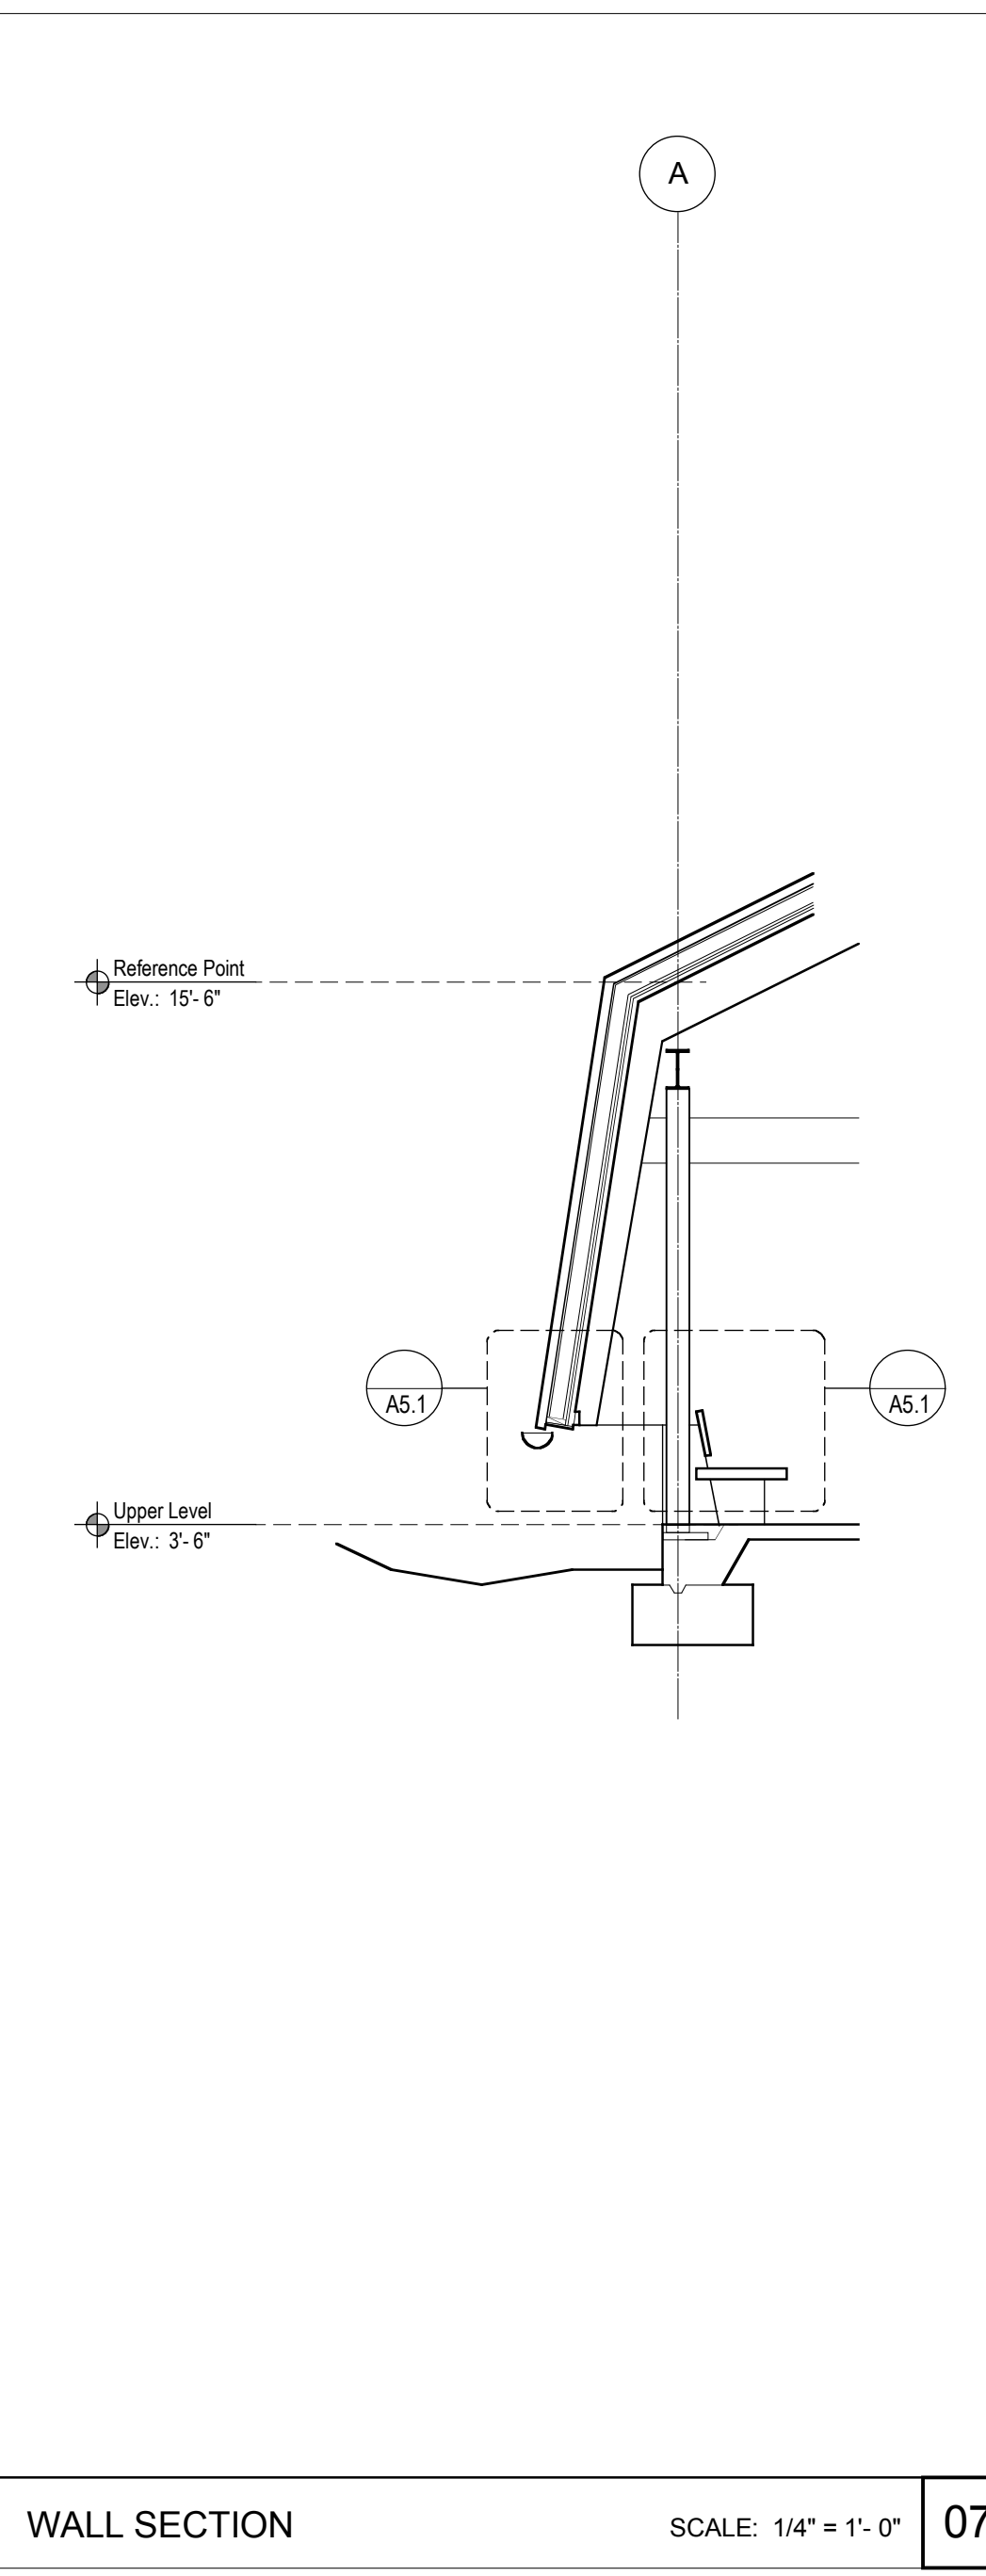


WALL SECTION SCALE: 1/4" = 1'-0" 07

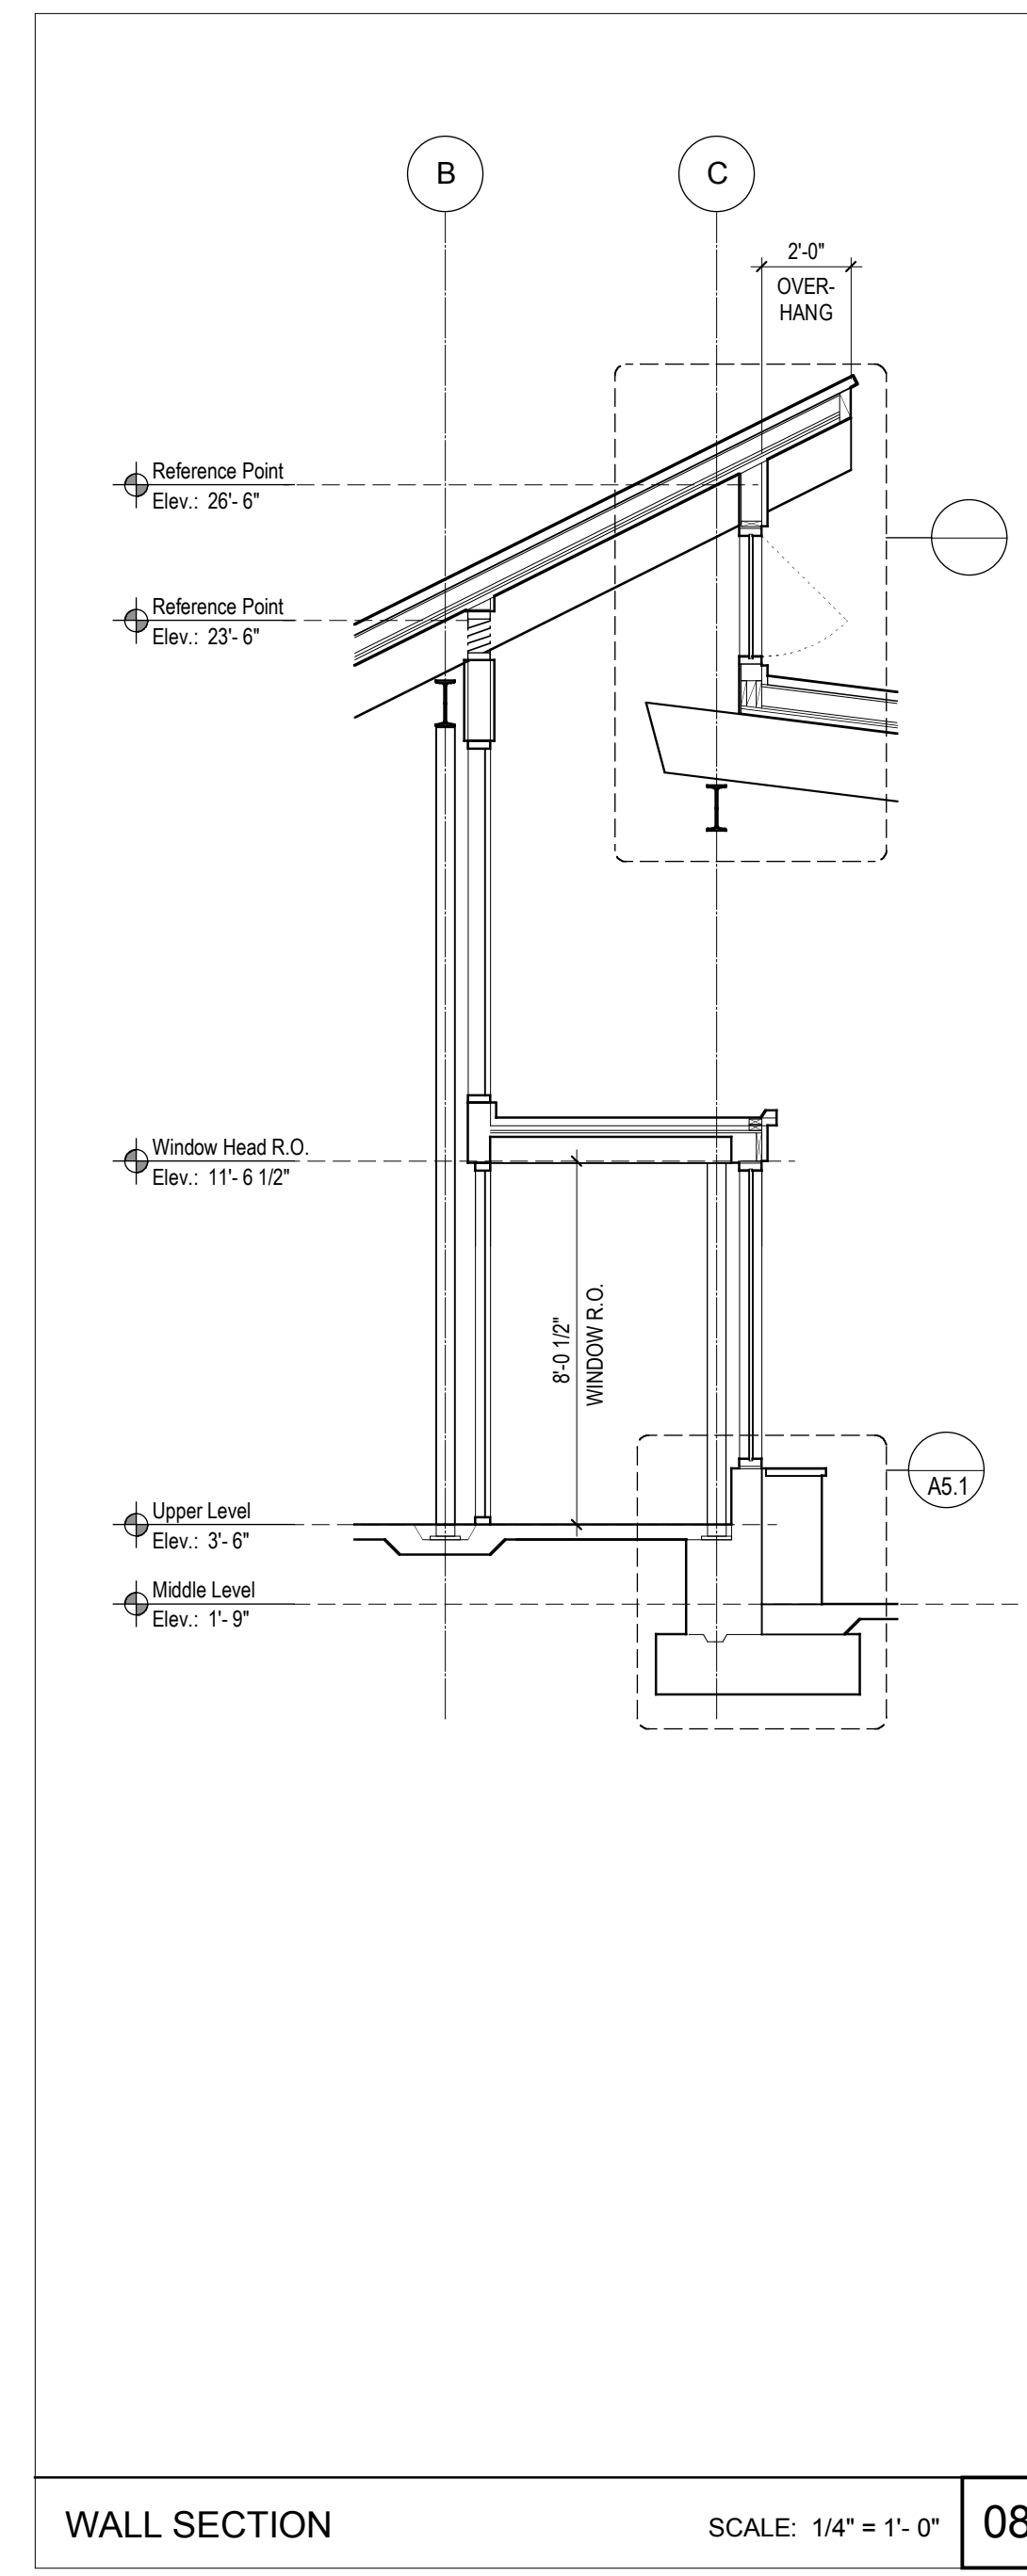


WALL SECTION SCALE: 1/4" = 1'-0" 08

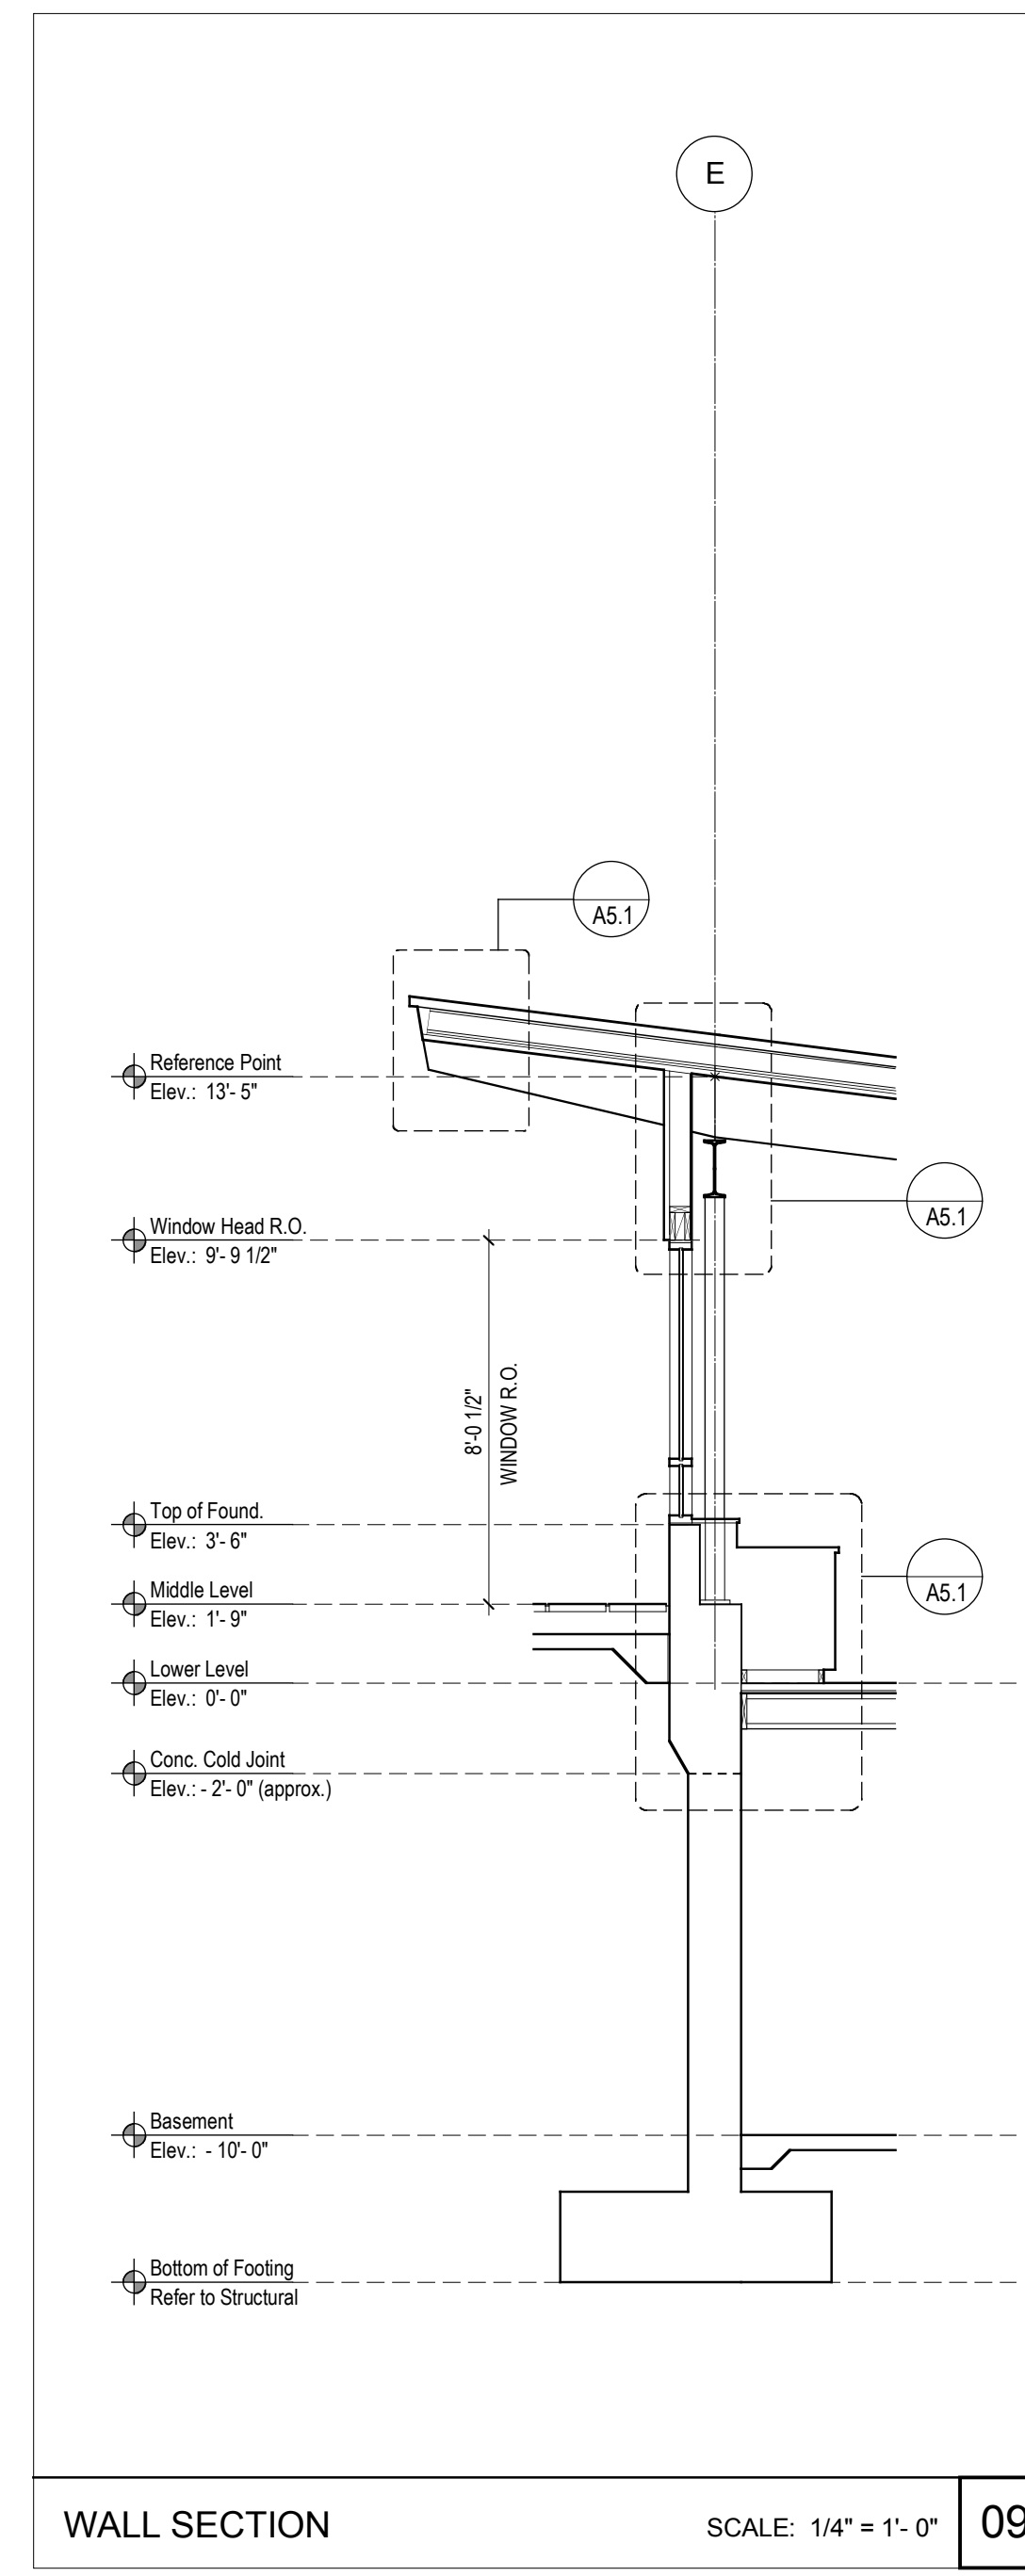

WALL SECTION SCALE: 1/4" = 1'-0" 09

 


WALL SECTION SCALE: 1/4" = 1'-0" 10

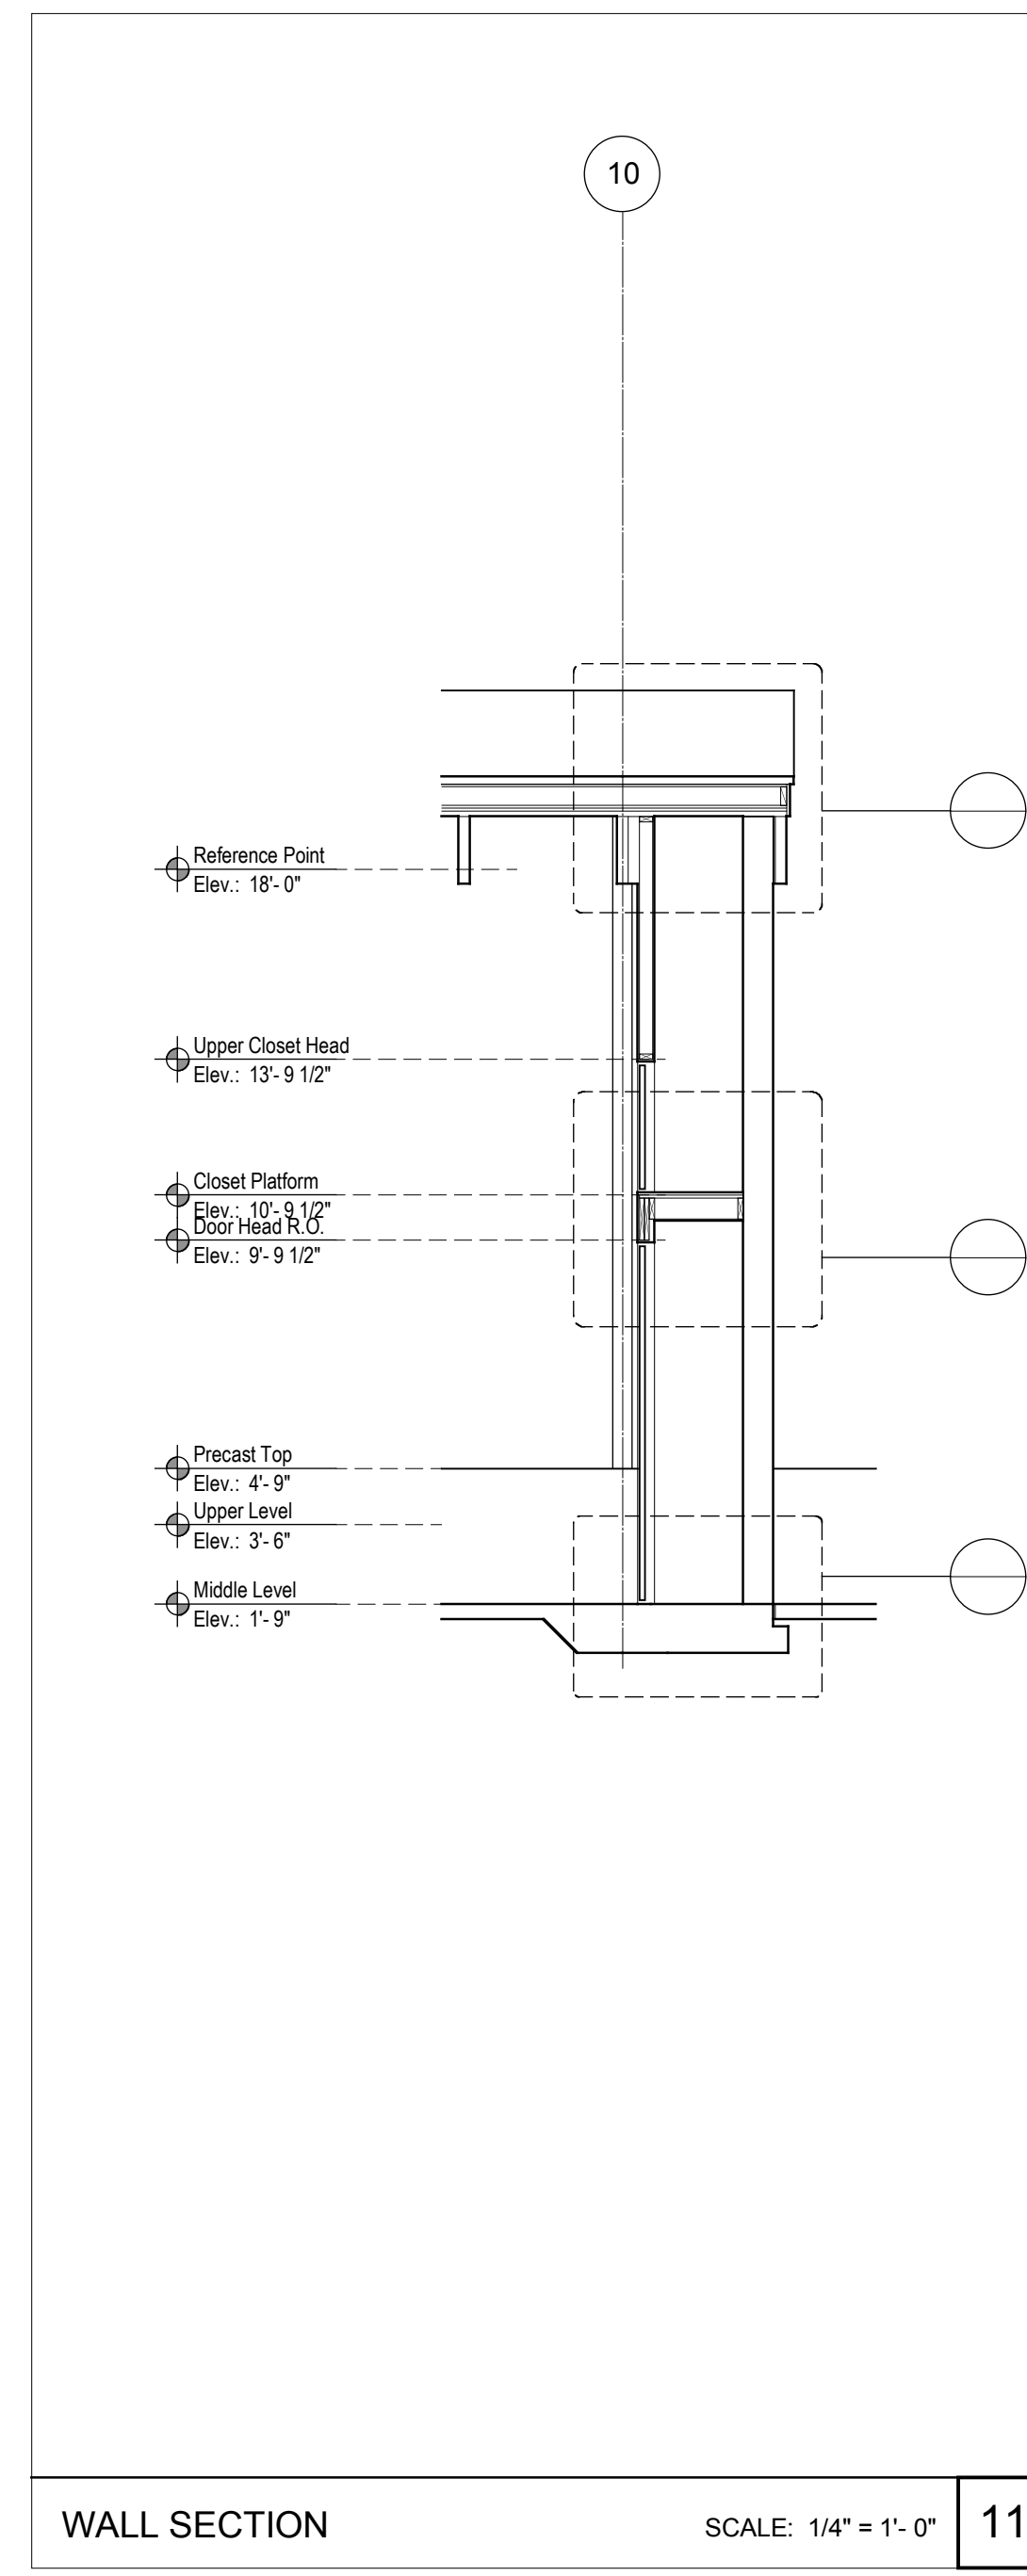

WALL SECTION SCALE: 1/4" = 1'-0" 11



WALL SECTION SCALE: 1/4" = 1'-0" 12

 

WALL SECTIONS

|             |    |             |              |
|-------------|----|-------------|--------------|
| Drawn by:   | CB | Job Number: | 2804.00      |
| Checked by: |    | Scale:      | 1/4" = 1'-0" |
| Plot Date:  |    | Issue Date: | 11 AUG 08    |

A  
4.1