

**ENERGY
LAB**
Hawai'i
Preparatory
Academy

Kamuela, Hawaii

FLANSBURGH ARCHITECTS

77 North Washington Street
Boston, Massachusetts 02114
617.367.3970 tel
617.720.7873 fax
www.flansburgharchitects.com

Architecture
Master Planning
Space Planning
Interior Design

PROJECT MANAGEMENT
Pa'ahana Enterprises, LLC
P.O.Box 109
Kapaeha, HI 9675
808.323.2304 tel/fax

SUSTAINABILITY
Buro Happold Consulting Engineers PC
100 Broadway, 23rd Floor
New York, NY, 10005
212.334.2025 tel

CIVIL ENGINEERING
Belt Collins Hawaii Ltd.
2153 North King Street, Suite 200
Honolulu, Hawaii 96819
808.521.5351 tel
808.538.7819 fax

STRUCTURAL ENGINEERING
Walter Vorfeld & Associates
10 Uiana Street
Makawao, Maui, HI 96768
808.572.3535 tel
808.573.3616 fax

MECHANICAL ENGINEERING
Hakalau Engineering
PO Box 252
Hakalau, Hawaii 96710
808.951.6206 tel

ELECTRICAL ENGINEERING
Wallace T. Oki, PE, Inc.



This work was performed by me or under my supervision and construction of this project will be under my observation (observation of construction as defined in Article 15-11-2) of the rules and regulations of the Board of Professional Engineers, Architects and Surveyors of the State of Hawaii.


**FRAMING PLAN @
CLERESTORY LEVEL**

Drawn by: _____ Job Number: WVA-28012


Checked by: _____ Scale: _____

Plot Date: _____ Issue Date: _____

**S
2.3**

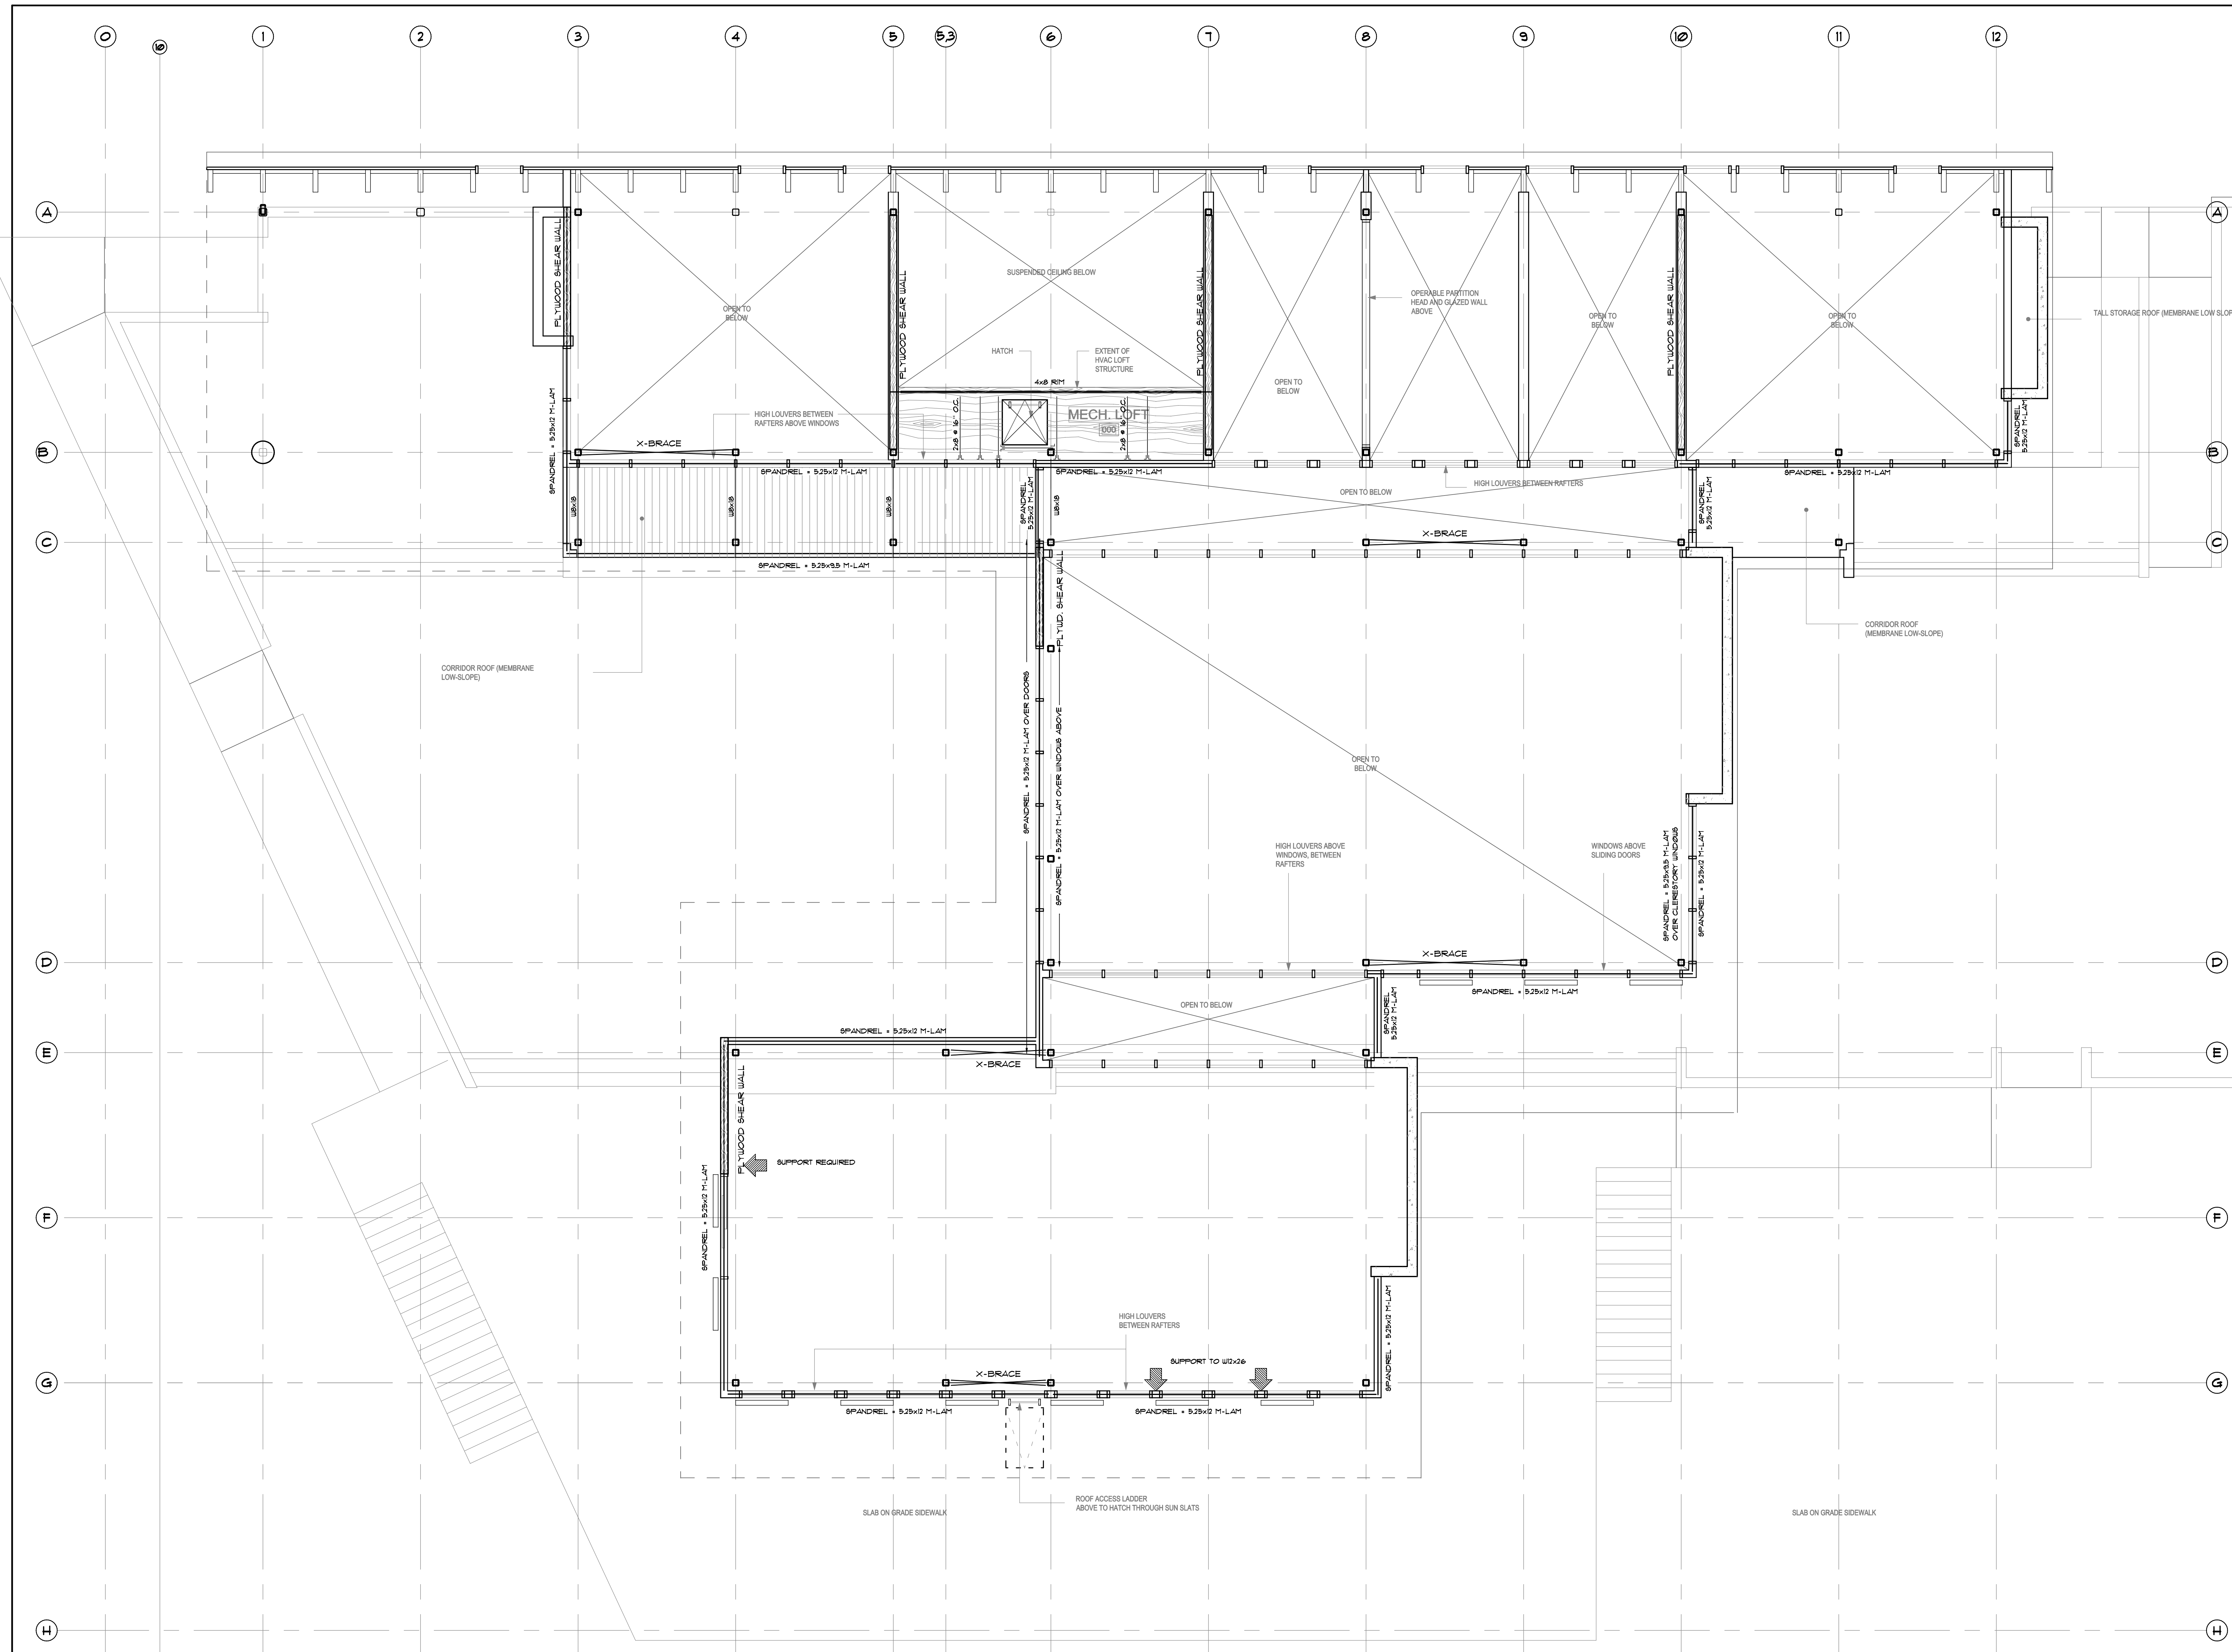

FRAMING PLAN @ CLERESTORY LEVEL
SCALE: 1/4" = 1'-0"

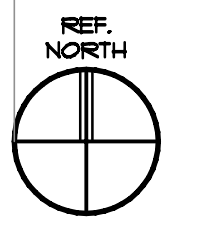

SLAB ON GRADE SIDEWALK

ROOF ACCESS LADDER ABOVE TO HATCH THROUGH SUN SLATS

SUPPORT TO U2126

SUPPORT REQUIRED