

This work was performed by me or under my supervision and construction of this project will be under my observation (observation of construction as defined in Article 16-11-2) of the rules and regulations of the Board of Professional Engineers, Architects and Surveyors of the State of Hawaii.



ROOF FRAMING PLAN

Drawn by: _____ Job Number: WVA-28012

Checked by: _____ Scale: _____

Plot Date: _____ Issue Date: _____

S
2.4

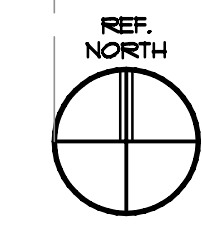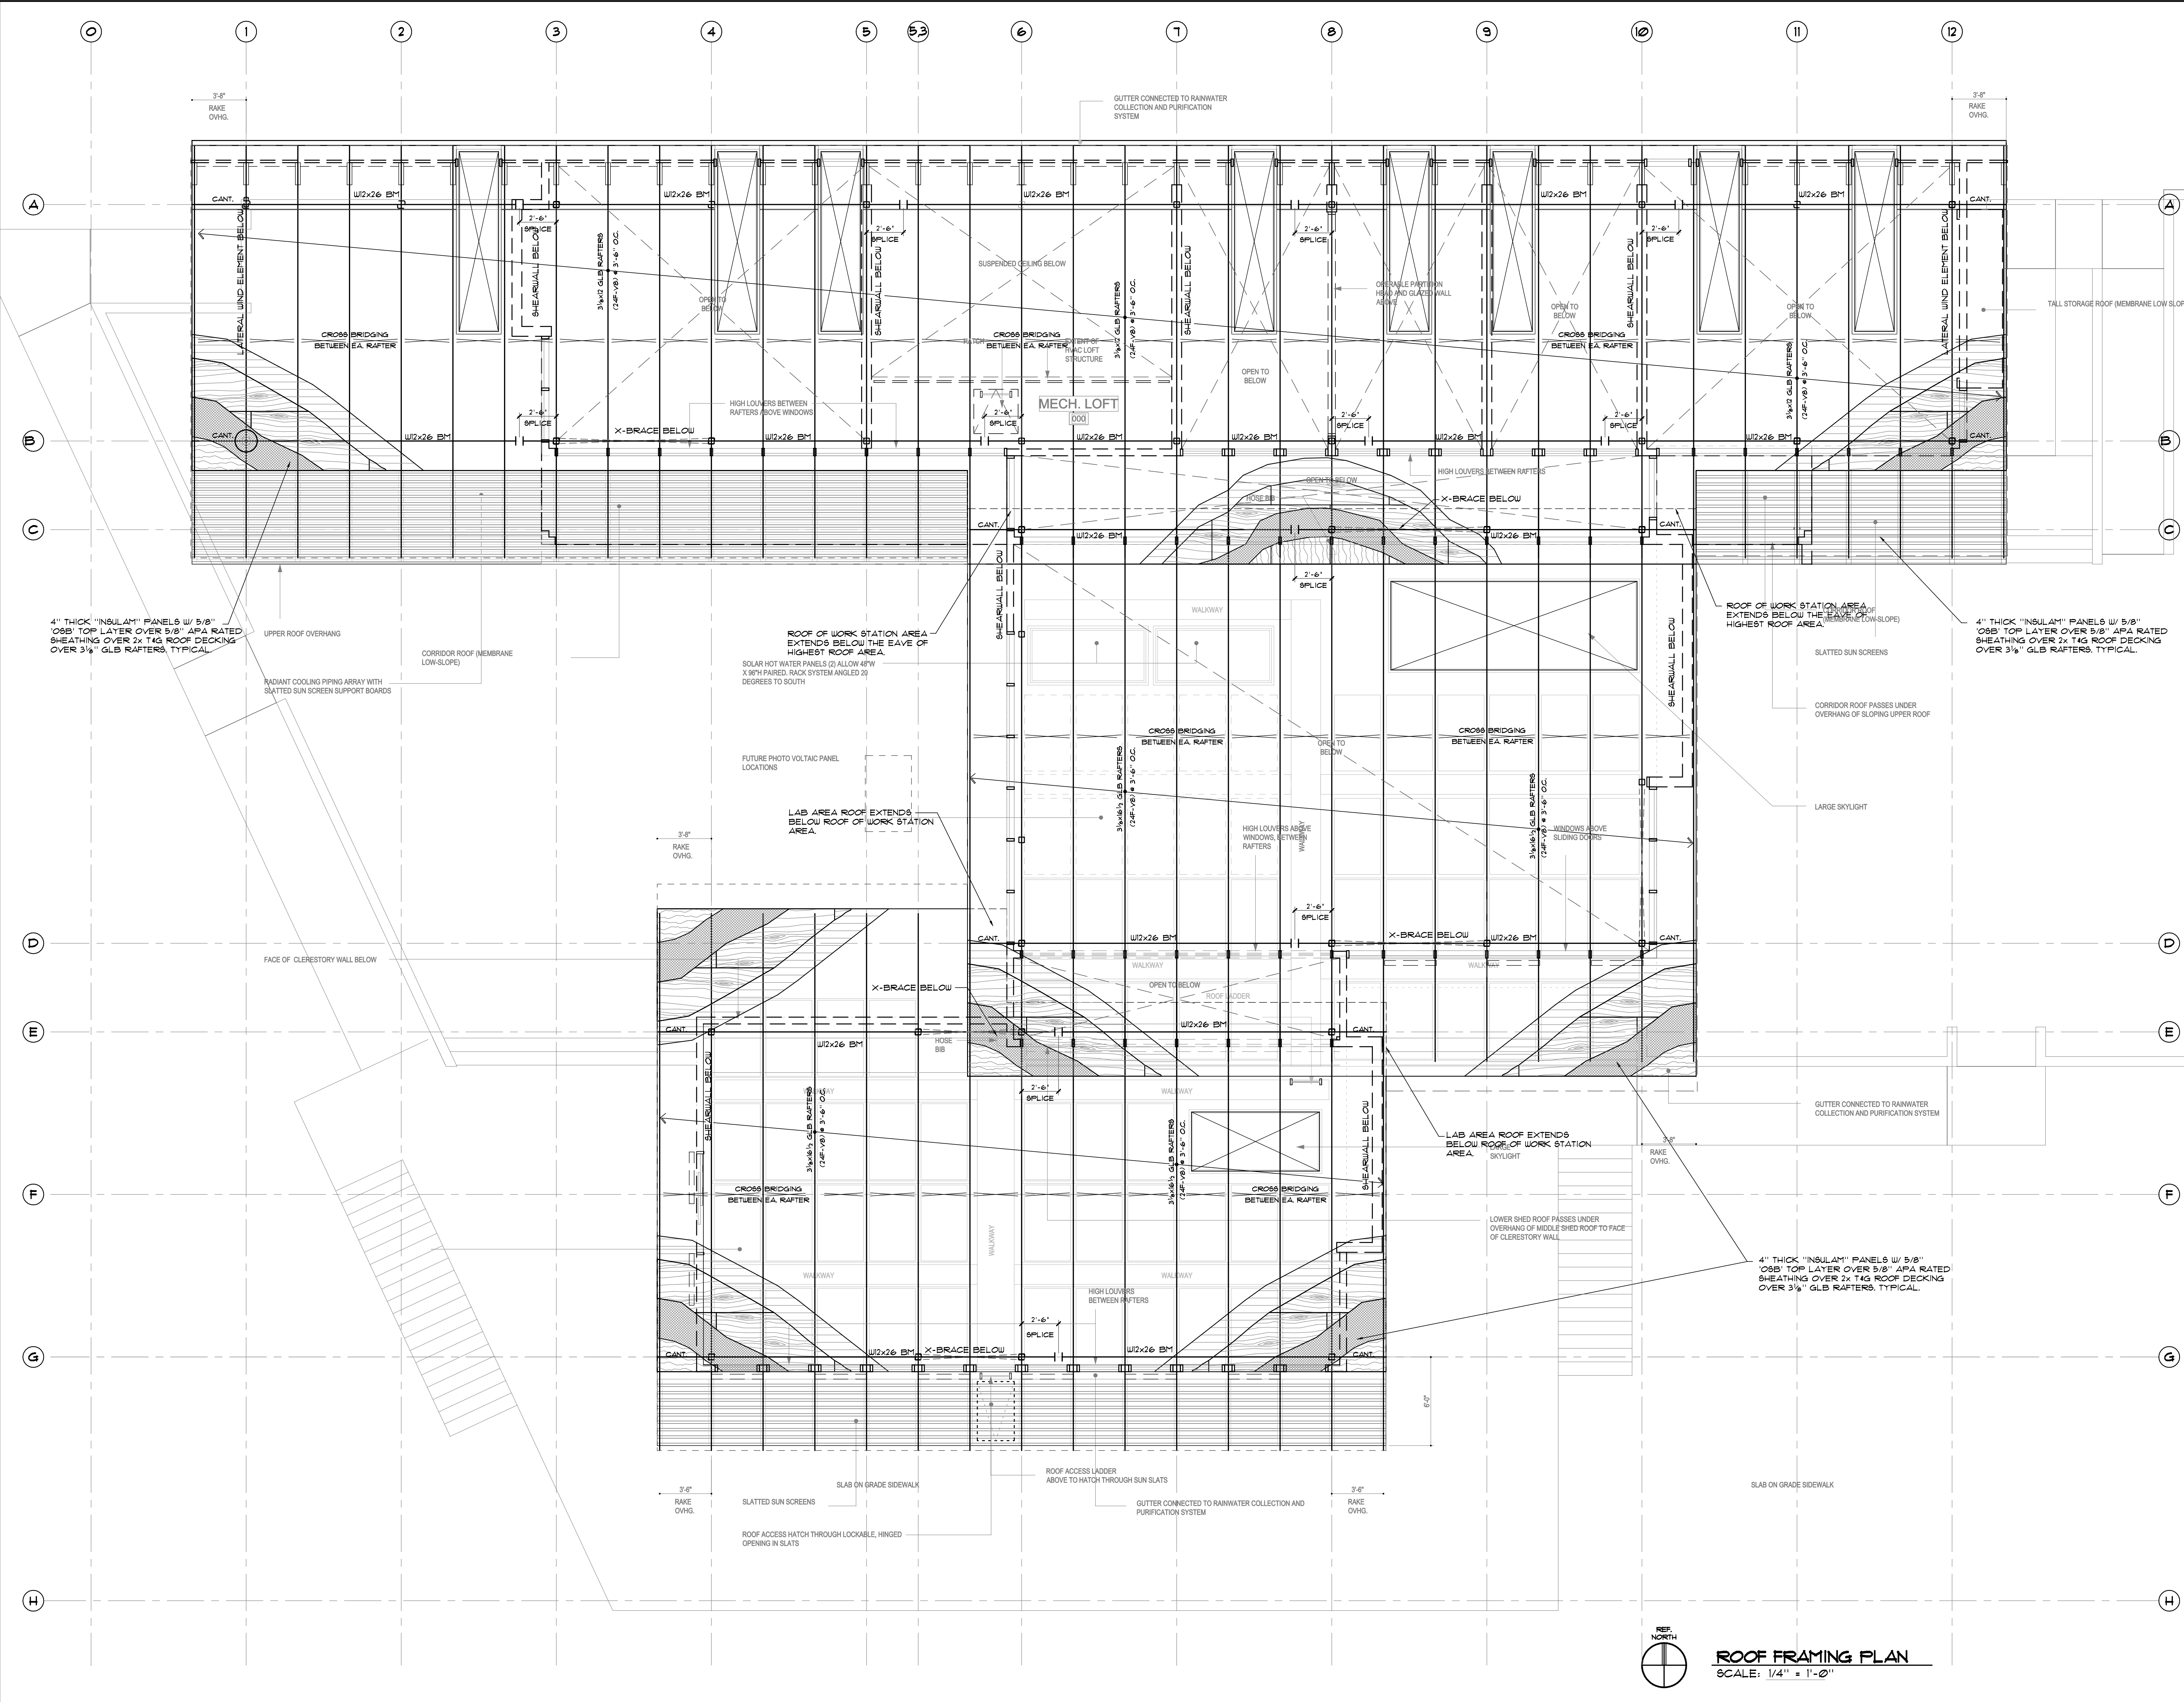

ROOF FRAMING PLAN
SCALE: 1/4" = 1'-0"