

ENERGY LAB

Hawai'i
Preparatory
Academy

Kamuela, Hawaii

FLANSBURGH ARCHITECTS

77 North Washington Street
Boston, Massachusetts 02114
617.367.3970 tel
617.207.8793 fax
www.flaarchitects.com

Architecture
Master Planning
Space Planning
Interior Design

PROJECT MANAGEMENT

Pa'ahana Enterprises, LLC
P.O. Box 109
Kealahou, HI 9675
808.323.2304 tel/fax

SUSTAINABILITY

Buro Happold Consulting Engineers PC
100 Broadway, 23rd Floor
New York, NY, 10005
212.334.2025 tel

CIVIL ENGINEERING

Batt Collins Hawaii Ltd.
2153 North King Street, Suite 200
Honolulu, Hawaii 96819
808.521.5361 tel
808.538.7819 fax

STRUCTURAL ENGINEERING

Walter Vorfeld & Associates
10 Uliana Street
Makawao, Maui, HI 96768
808.572.3535 tel
808.573.3616 fax

MECHANICAL ENGINEERING

Hakalau Engineering
PO Box 252
Hakalau, Hawaii 96710
808.961.6206 tel


ELECTRICAL ENGINEERING

Wallace T. Oki, PE, Inc.
808.961.9666 x22

This work was performed by me or under my supervision and construction of this project will be under my observation (observation of construction as defined in section 16-115.2 of the rules and regulations of the Board of Professional Engineers, Architects and Surveyors of the State of Hawaii).

Duncan P. McClelland, AIA
Architect License No. 13148, Expires 4/30/2010

Rev. No.	Description of Revision	Date



WINDOWS, LOUVERS & SLIDING DOORS

Drawn by: KB & CB Job Number: 2804.00
Checked by: CB Scale: 1/4" = 1'-0"
Plot Date: 16 JAN 09 Issue Date: 19 JAN 09

A
6.2

NOTES:

- SLIDING DOOR/WINDOW SYSTEM: FLEETWOOD, NORWOOD 3070 EX. SEE DOOR ELEVATION FOR OPERATION.
- FIXED/VENTING EXTERIOR WINDOWS: KAWNEER, "ENCORE" STOREFRONT FRAMING SYSTEM WITH "GLASSvent" WINDOWS (OR APPROVED EQUAL)
- PROVIDE PERIMETER SEALANT AT ALL EXTERIOR WINDOWS PER SPECIFICATION SECTION 07900.
- PROVIDE PERIMETER FLASHING AT ALL EXTERIOR WINDOWS.
- PROVIDE FLOOR ANCHORS FOR EACH JAMB AND MULLION WHICH EXTENDS TO THE FLOOR.

