


**NORTH ELEVATION**

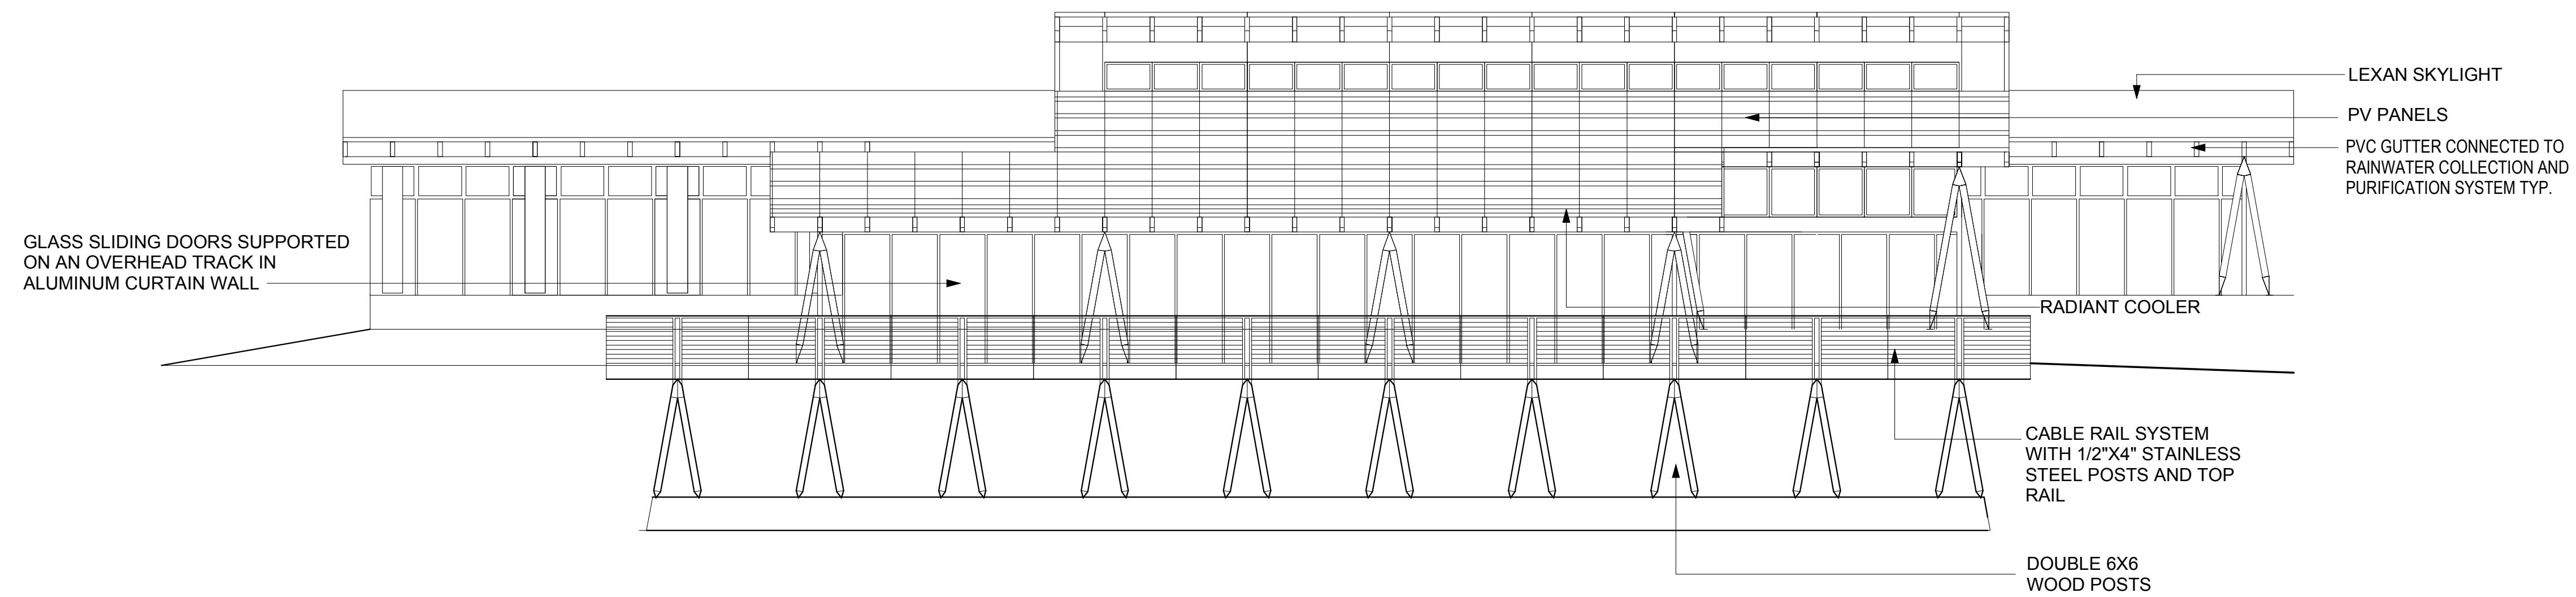

**SOUTH ELEVATION**