


Exposed timber truss lines 1-7 & 12-14

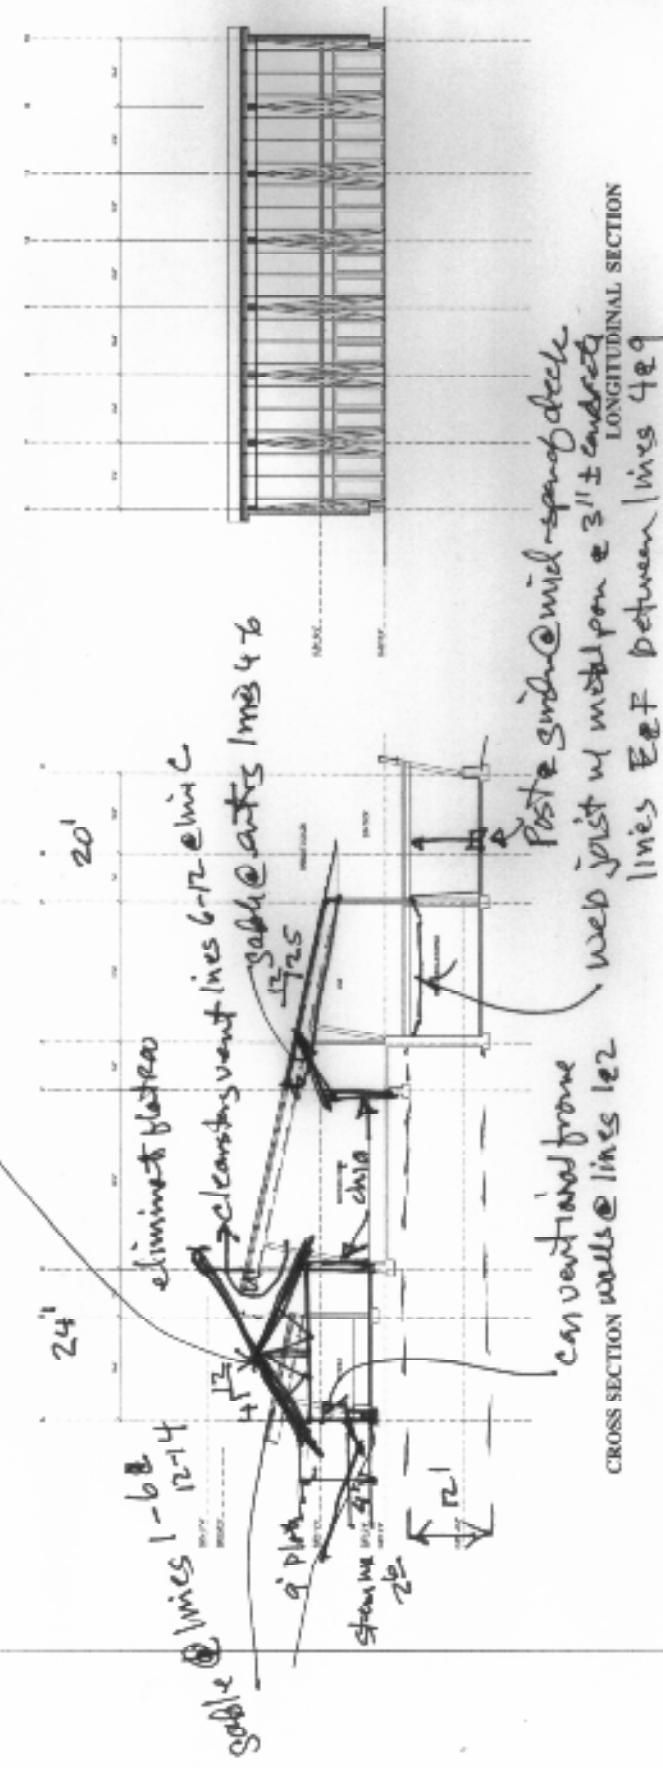

2/2/02