


This work was performed by me or under my supervision and construction of this project will be under my observation (observation of construction as defined in section 16-115.2 of the rules and regulations of the Board of Professional Engineers, Architects and Surveyors of the State of Hawaii).

Duncan P. McClelland, AIA
Architect License No. 13148, Expires 4/30/2010


Rev. No.	Description of Revision	Date

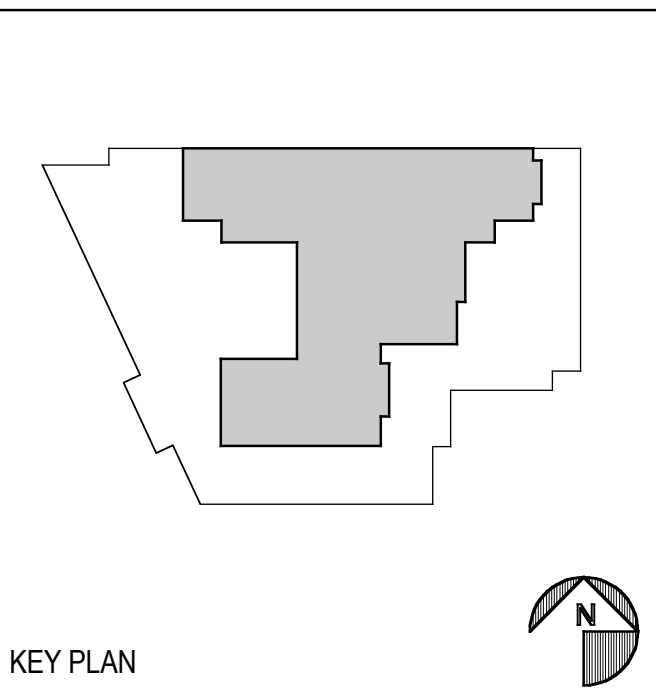

STAIR & RAMP SECTIONS & DETAILS

Drawn by:	Job Number: 2804.00
Checked by:	Scale:
Plot Date:	Issue Date: 19 JAN 2009

A
6.4

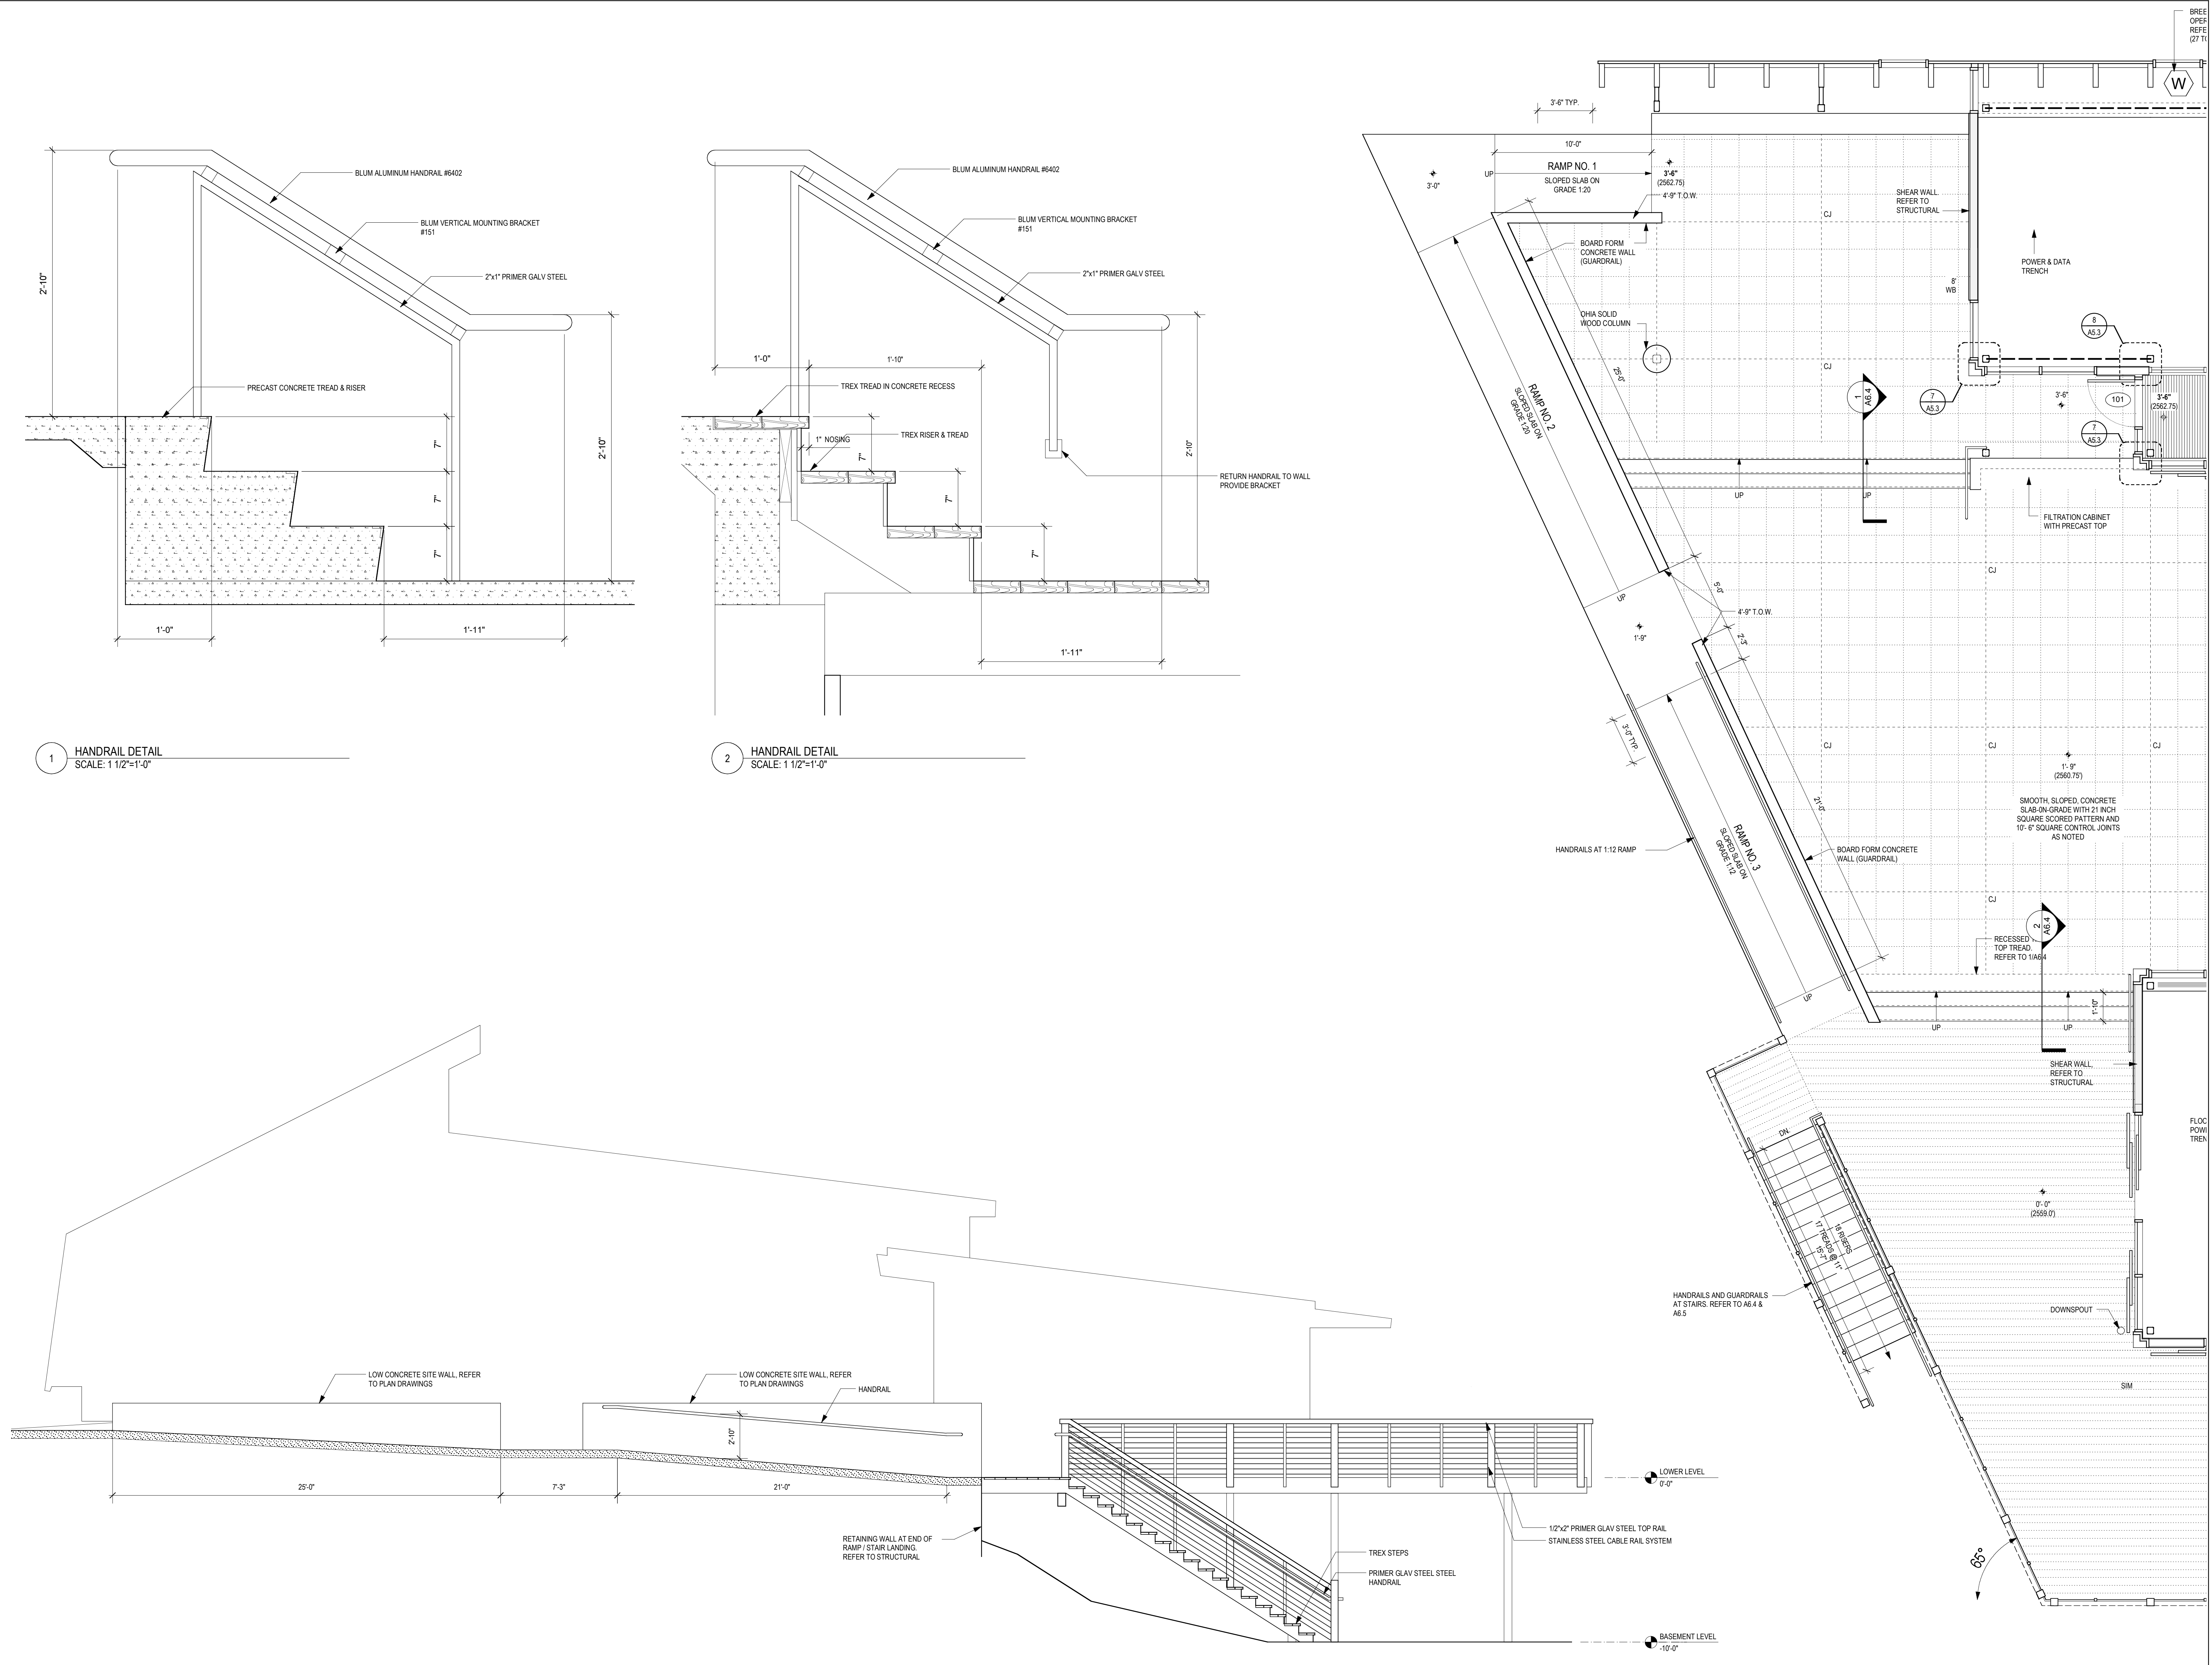

1 HANDRAIL DETAIL
SCALE: 1 1/2"=1'-0"

2 HANDRAIL DETAIL
SCALE: 1 1/2"=1'-0"

3 RAMP AND STAIR SECTION
SCALE: 1/4"=1'-0"

4 RAMP AND STAIR PLAN
SCALE: 1/4"=1'-0"