

FLANSBURGH ARCHITECTS

77 North Washington Street  
Boston, Massachusetts 02114  
617.367.3970 tel  
617.720.7873 fax  
www.flansburgh.com  
Architecture  
Master Planning  
Space Planning  
Interior Design

PROJECT MANAGEMENT  
Pa'hana Enterprises, LLC  
P.O. Box 109  
Kealahou, HI 9675  
808.323.2304 tel/fax

SUSTAINABILITY  
Buro Happold Consulting Engineers PC  
100 Broadway, 23rd Floor  
New York, NY 10005  
212.334.2025 tel

CIVIL ENGINEERING  
Belt Collins Hawaii Ltd.  
2153 North King Street, Suite 200  
Honolulu, Hawaii 96819  
808.521.5361 tel  
808.538.7819 fax


STRUCTURAL ENGINEERING  
Walter Vorfeld & Associates  
10 Uiana Street  
Makawao, Maui, HI 96768  
808.572.5355 tel  
808.573.3616 fax

MECHANICAL ENGINEERING  
Hakatau Engineering  
PO Box 252  
Hakalau, Hawaii 96710  
808.961.6206 tel


ELECTRICAL ENGINEERING  
Wallace T. Oki, Inc.



This work was performed by me or under my supervision and construction of this project will be under my observation (Observation or construction as defined in section 18-115-2 of the rules and regulations of the Board of Professional Engineers, Architects and Surveyors of the State of Hawaii).  
EPR: 4-26-09

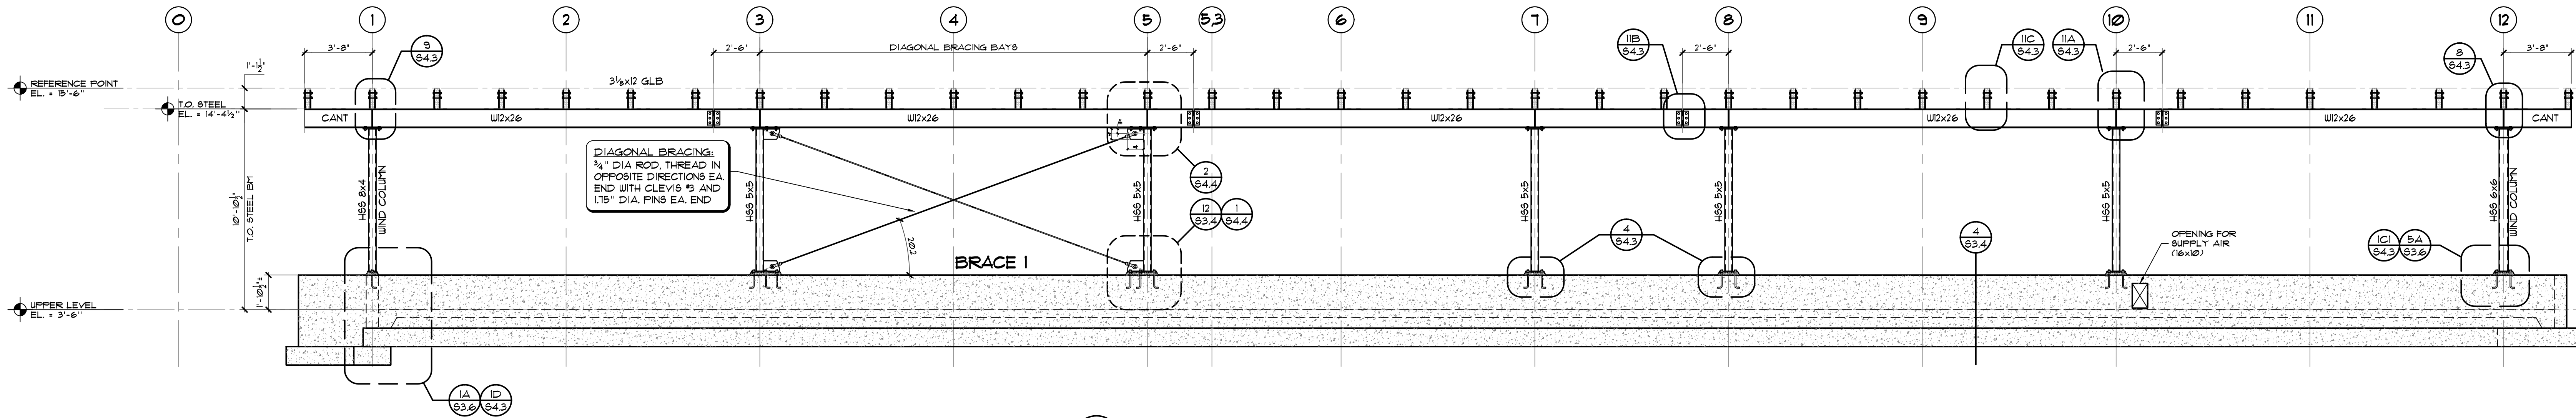


3 FRAMING ELEVATION: STRUCTURAL STEEL FRAMING  
ELEVATION ALONG GRID LINE (A)  
SCALE: 1/4" = 1'-0"

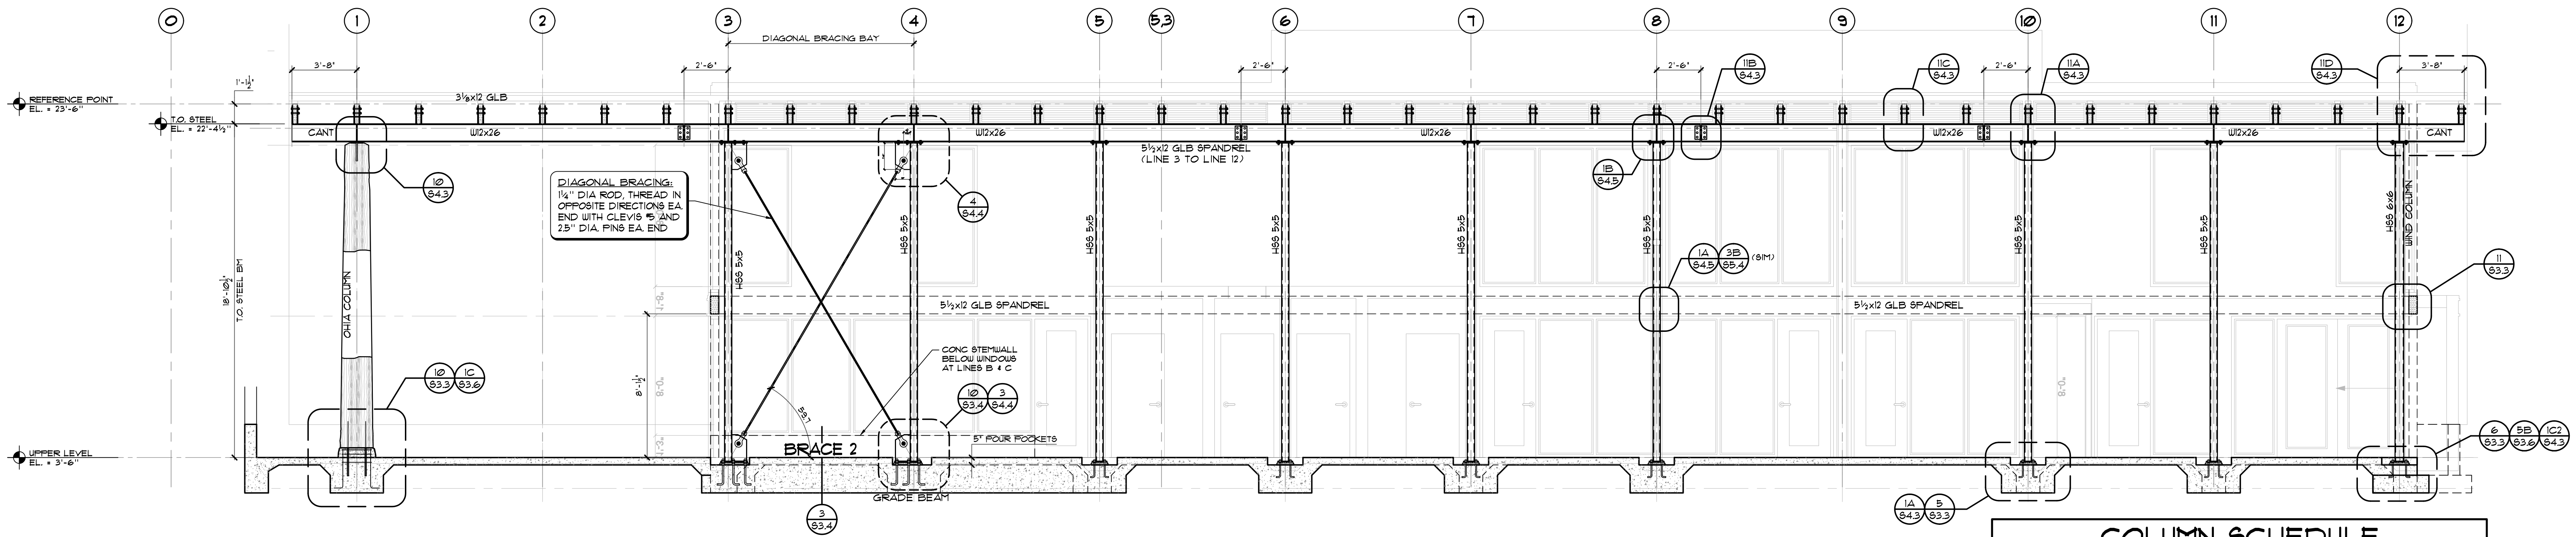

2 FRAMING ELEVATION: STRUCTURAL STEEL FRAMING  
ELEVATION ALONG GRID LINE (B)  
SCALE: 1/4" = 1'-0"

COLUMN LOCATION	1	2	3	4	5	6	7	8	9	10	11	12
MEMBER TYPE	H80 5x5x1/4	H80 5x5x1/4	H80 5x5x1/4	H80 5x5x1/4	H80 5x5x1/4	H80 5x5x1/4	H80 5x5x1/4	H80 5x5x1/4	H80 5x5x1/4	H80 5x5x1/4	H80 5x5x1/4	H80 5x5x1/4
CAP PLATE	1A S4.3	1B S4.3	1C S4.3	1D S4.3	2A S4.3	2B S4.3	2C S4.3	2D S4.3	3A S4.3	3B S4.3	3C S4.3	3D S4.3
BASE PLATE	4A S4.3	4B S4.3	4C S4.3	4D S4.3	5A S4.3	5B S4.3	5C S4.3	5D S4.3	6A S4.3	6B S4.3	6C S4.3	6D S4.3

1. COLUMN LOCATIONS REFERENCE GRID LINE INTERSECTIONS  
2. SEE STEEL FRAMING ELEVATIONS ON SHEET S4.1 4-4.2 FOR HEIGHTS AT TOP & BOTTOM OF COLUMNS

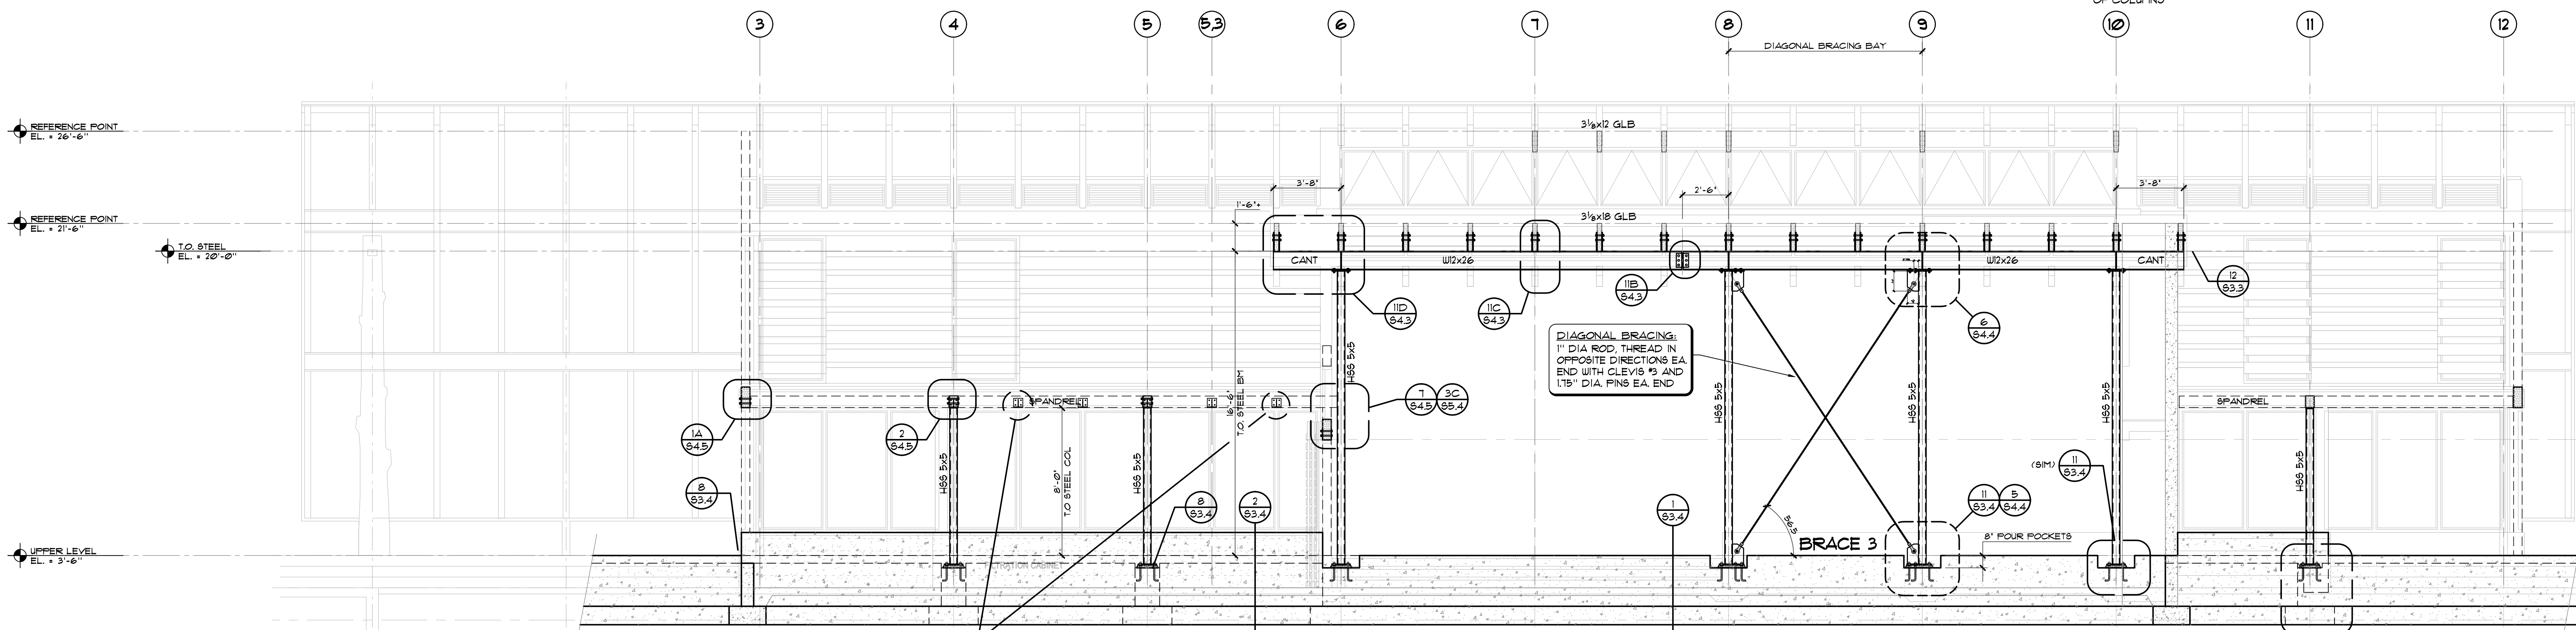

1 FRAMING ELEVATION: STRUCTURAL STEEL FRAMING  
ELEVATION ALONG GRID LINE (C)  
SCALE: 1/4" = 1'-0"

PERMIT SET	1/19/09
------------	---------

STEEL FRAMING ELEVATIONS

PERMIT SET	01-19-09
Drawn by: WTV, RD, KC	Job Number: WVA-28012
Checked by: WTV, RD, KC	Scale: AS NOTED
PERMIT SET	Date: 01/19/2009