


This work was performed by me or under my supervision and construction of this project will be under my observation (Observation of construction as defined in section 18-15-2 of the rules and regulations of the Board of Professional Engineers, Architects and Surveyors of the State of Hawaii).  
Date: 4/20/09

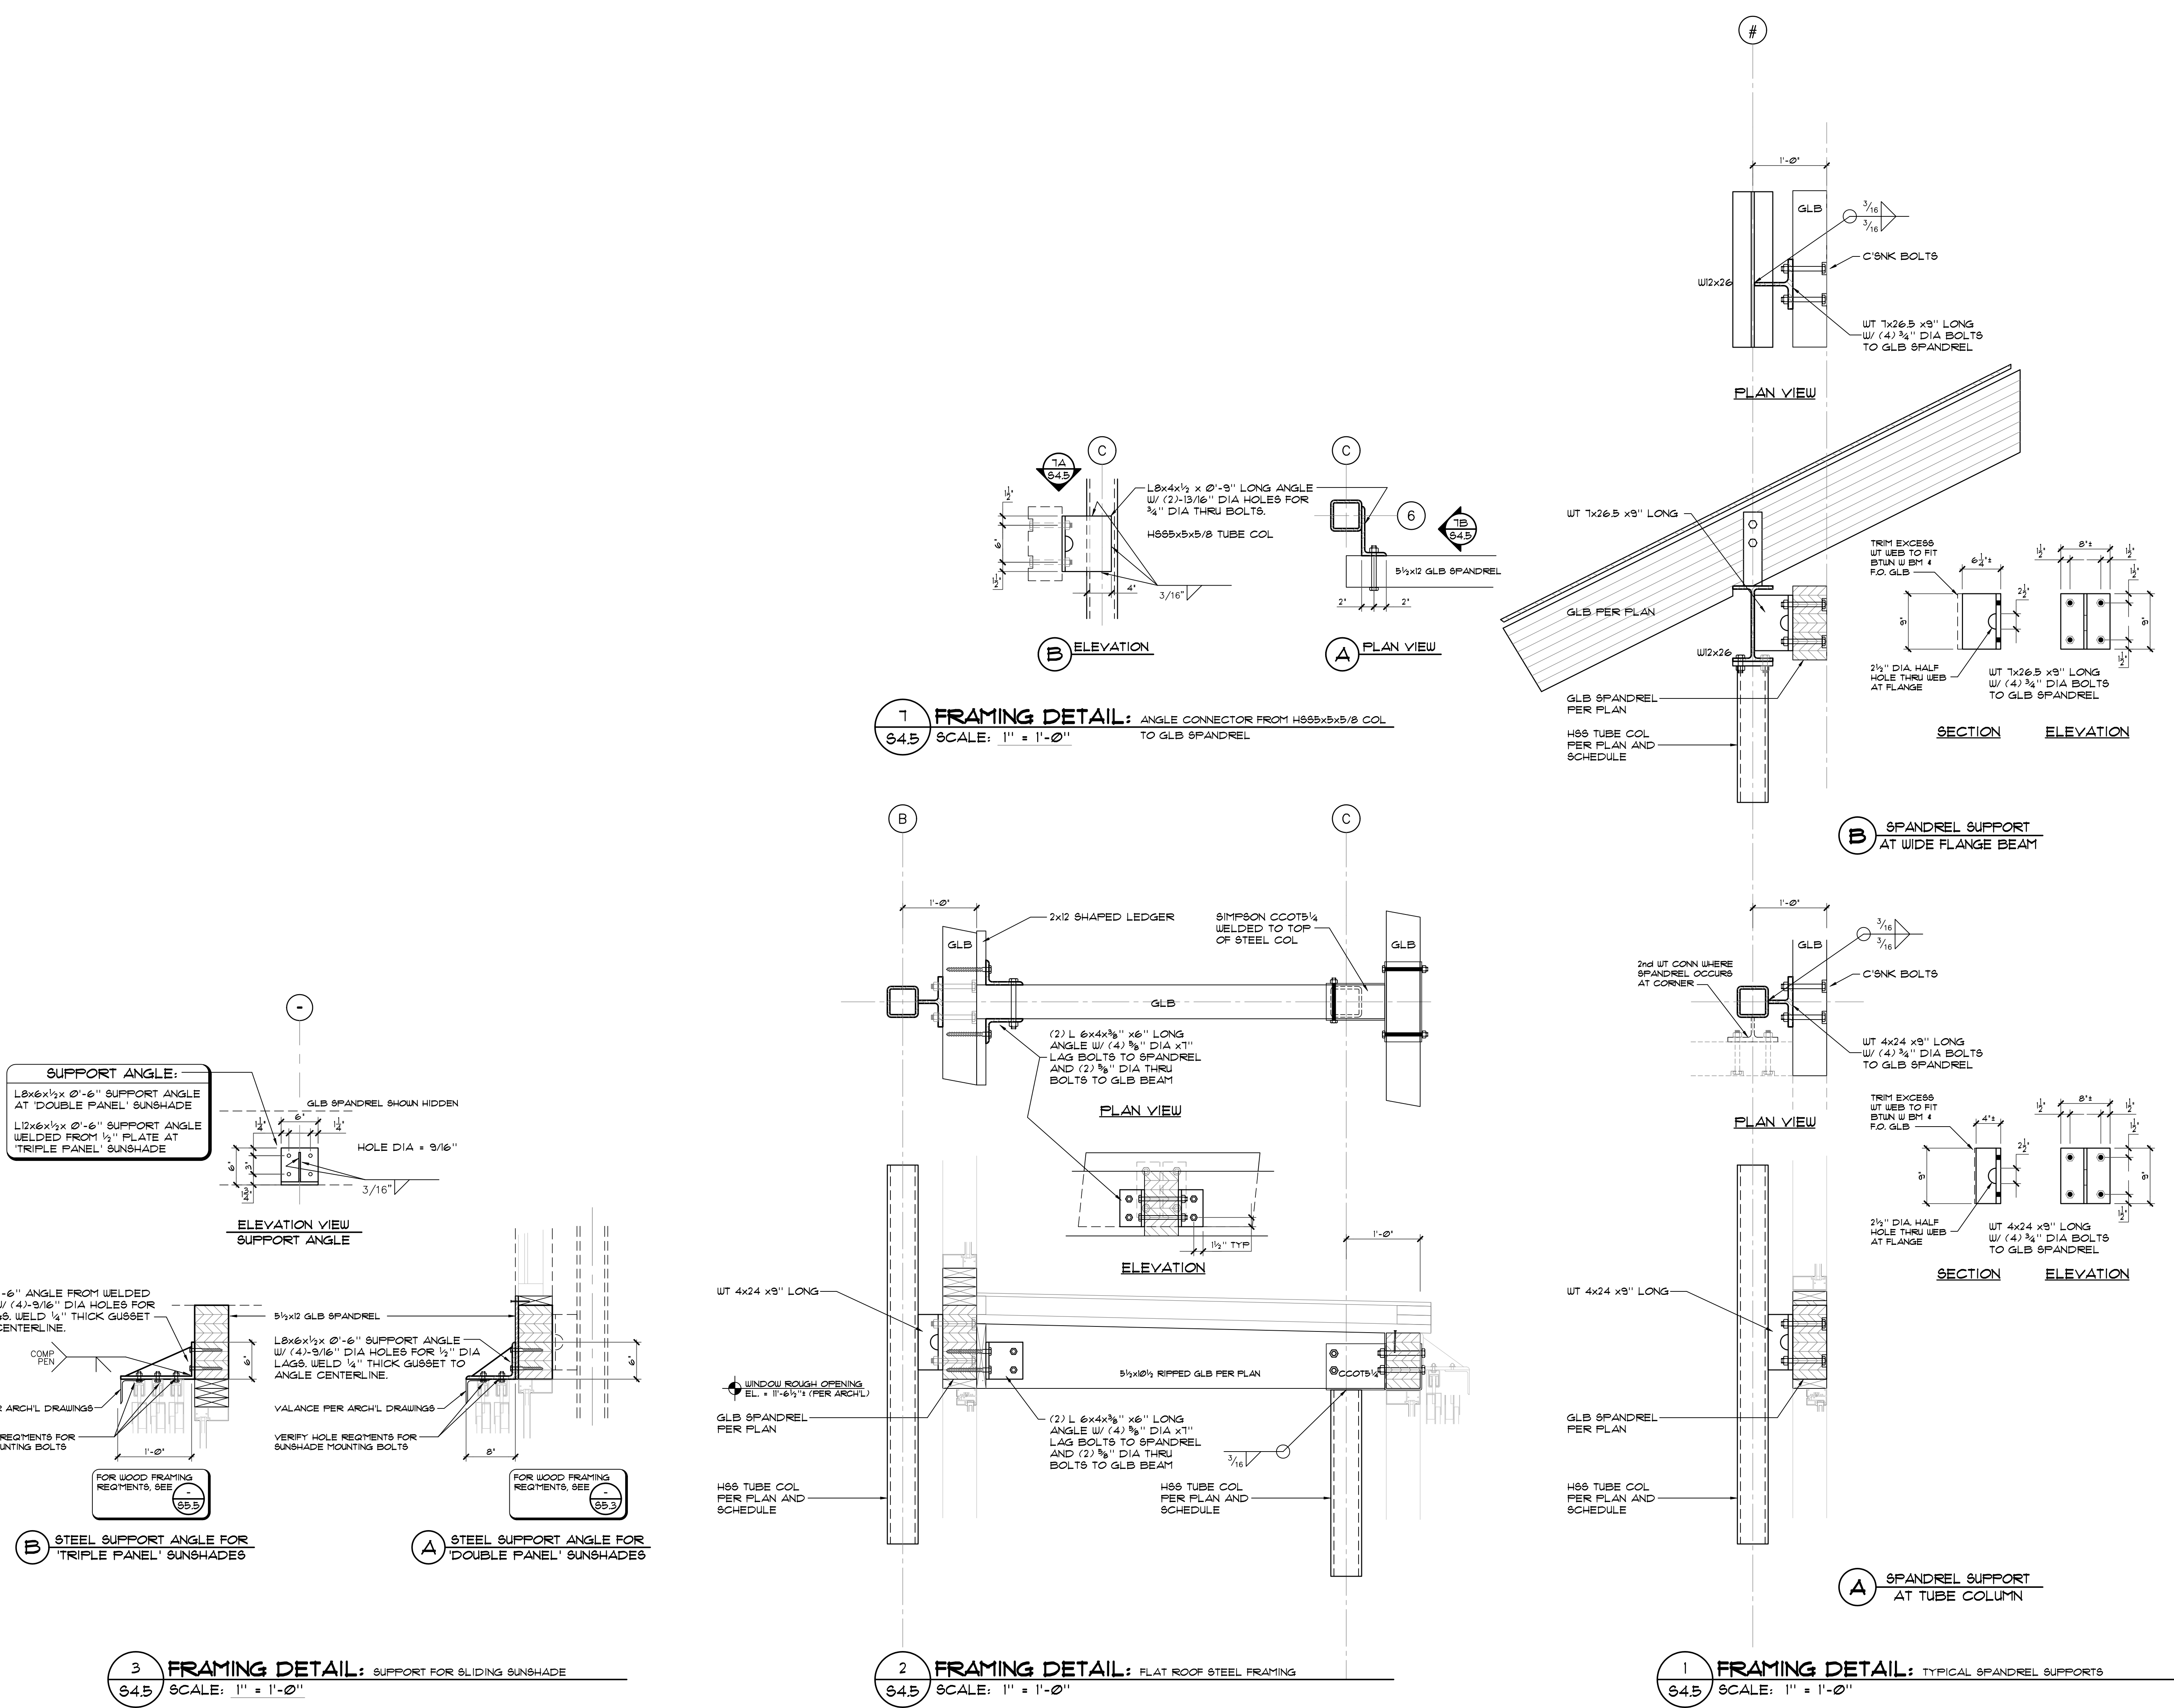

PERMIT SET	1/19/09

<b>MISC. STEEL DETAILS</b>	
PERMIT SET	01-19-09
Drawn by: WTV, RD, KC	Job Number: WVA-28012
Checked by: WTV, RD, KC	Scale: AS NOTED
PERMIT SET	Date: 01/19/2009
<b>S 4.5</b>	