



ISLAND OF HAWAII

**PROJECT: HAWAII PREPARATORY ACADEMY
ENERGY LAB**
65-1692 Kohala Mountain Road
Kamuela, Hawaii 96743

OWNER: HAWAII PREPARATORY ACADEMY
65-1692 Kohala Mountain Road
Kamuela, Hawaii 96743
909-865-7321

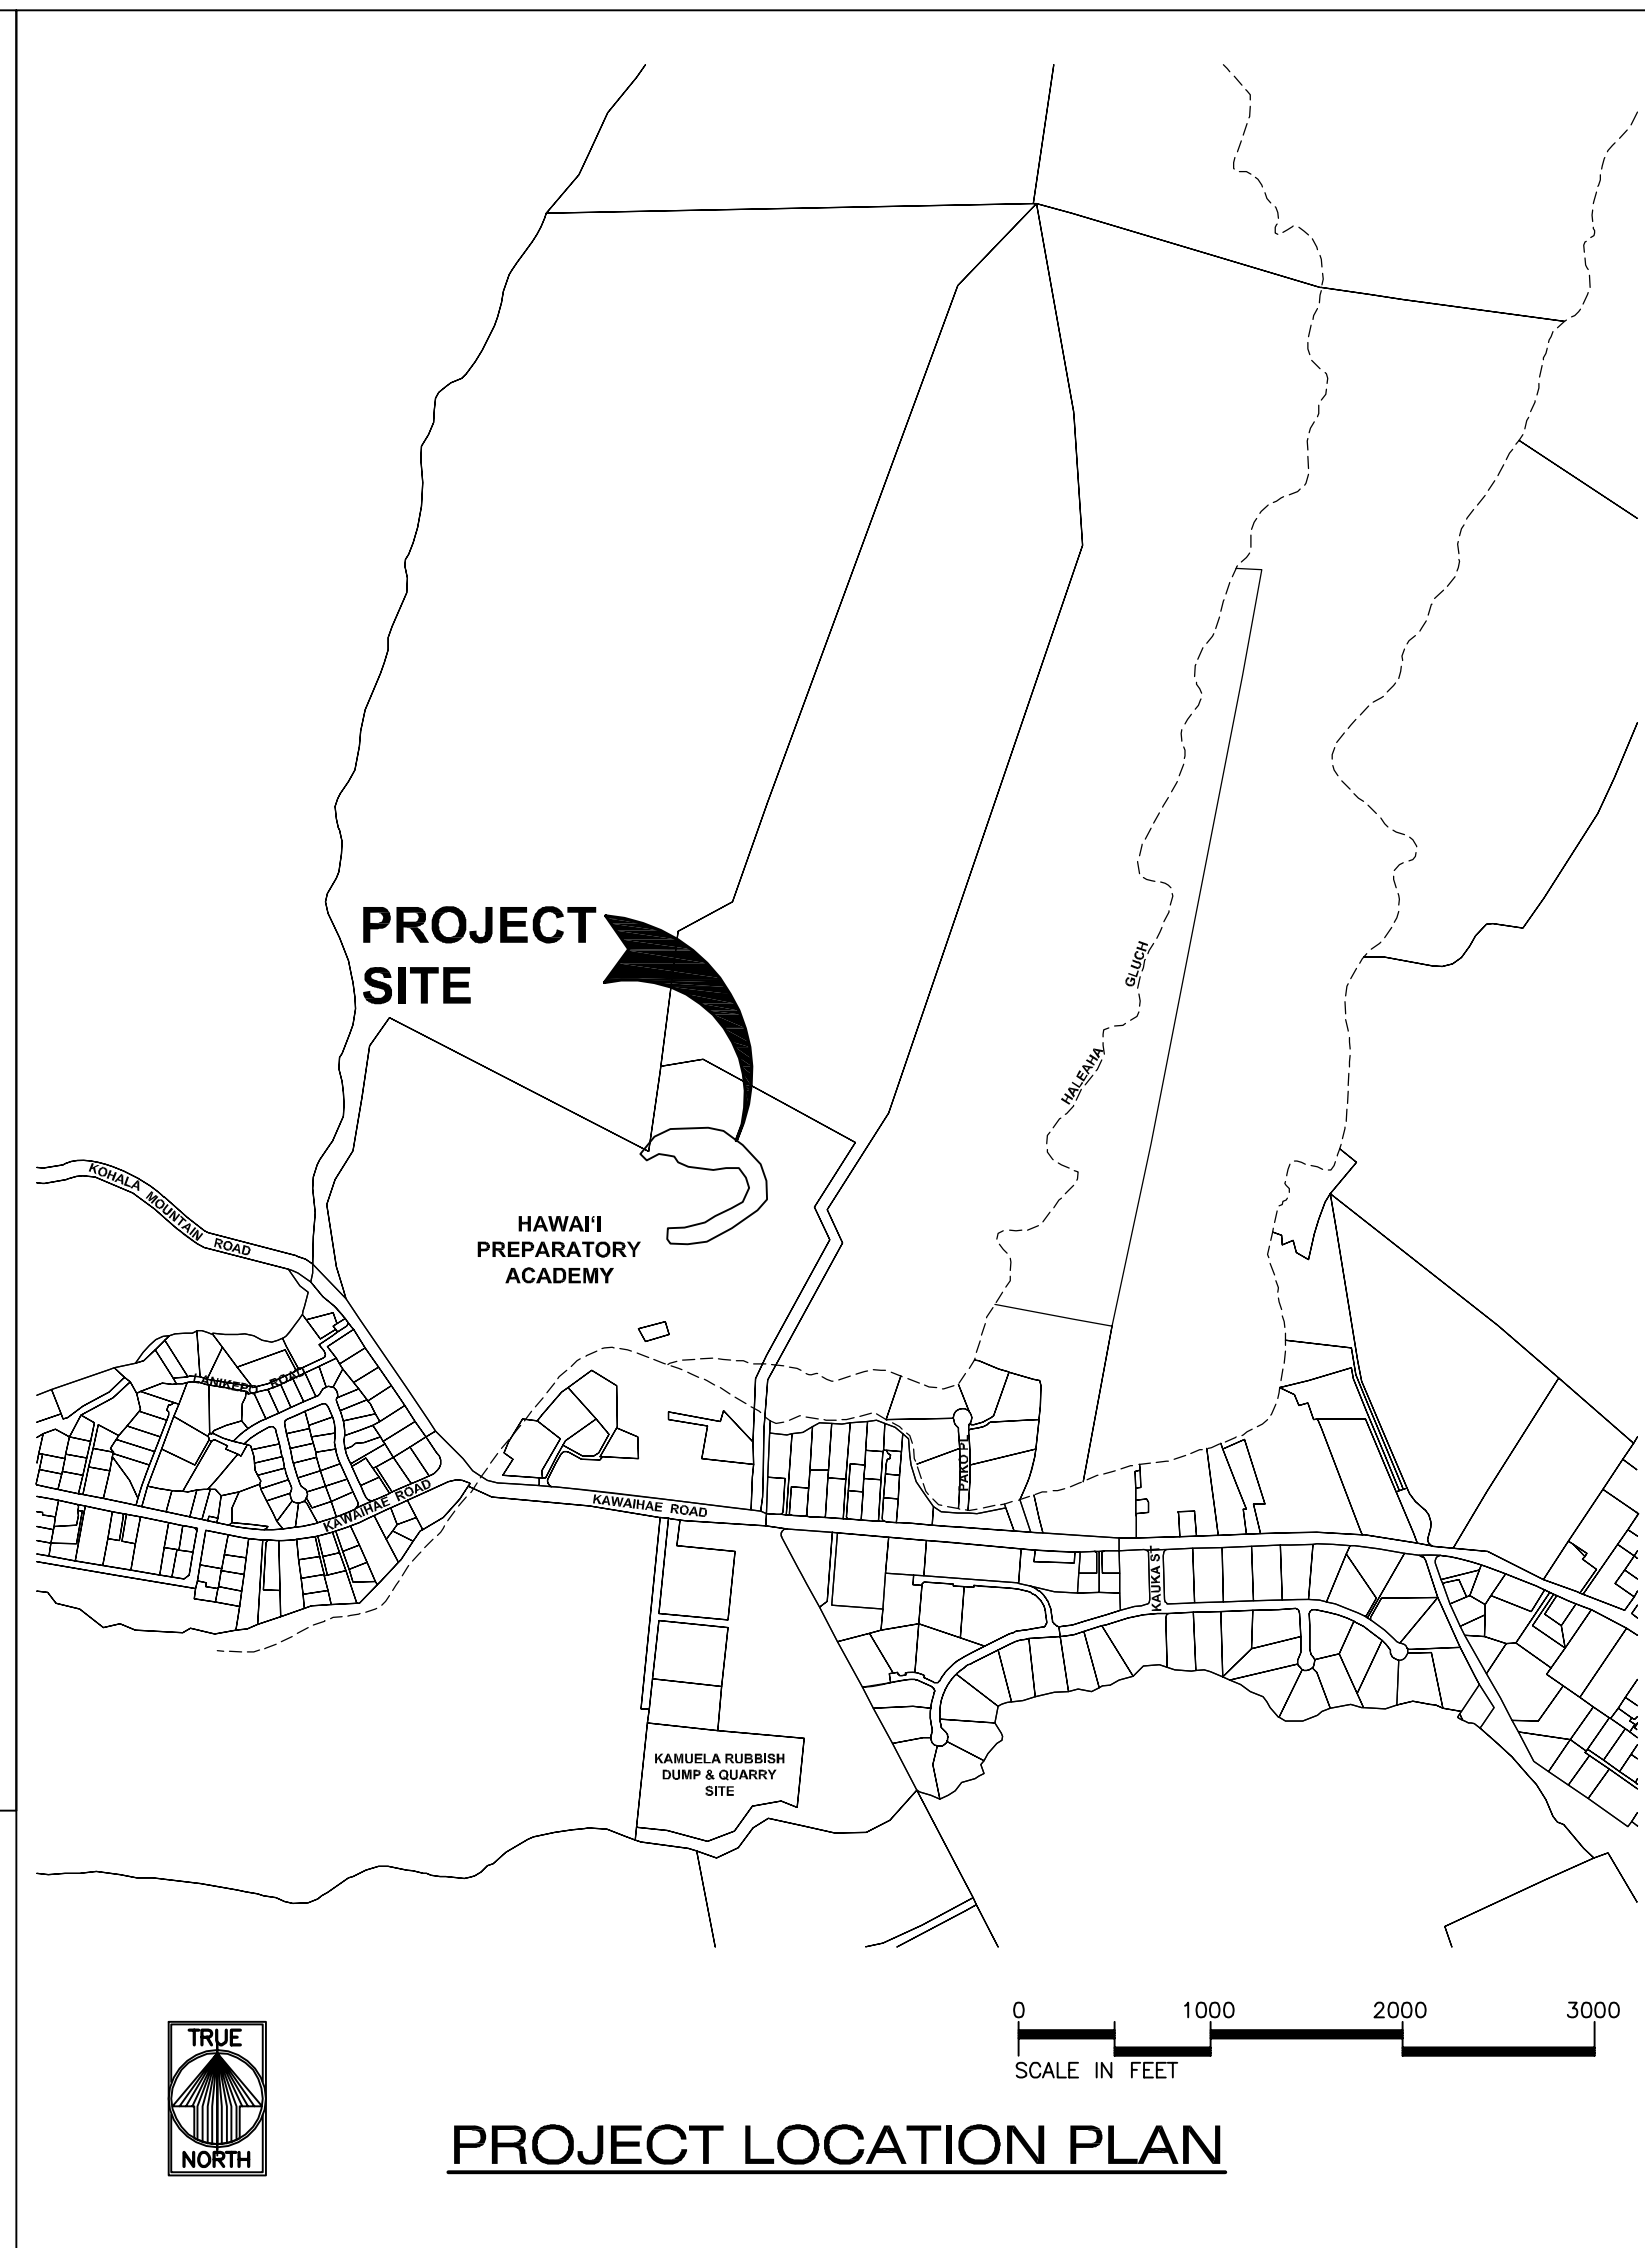


PROJECT LOCATION PLAN

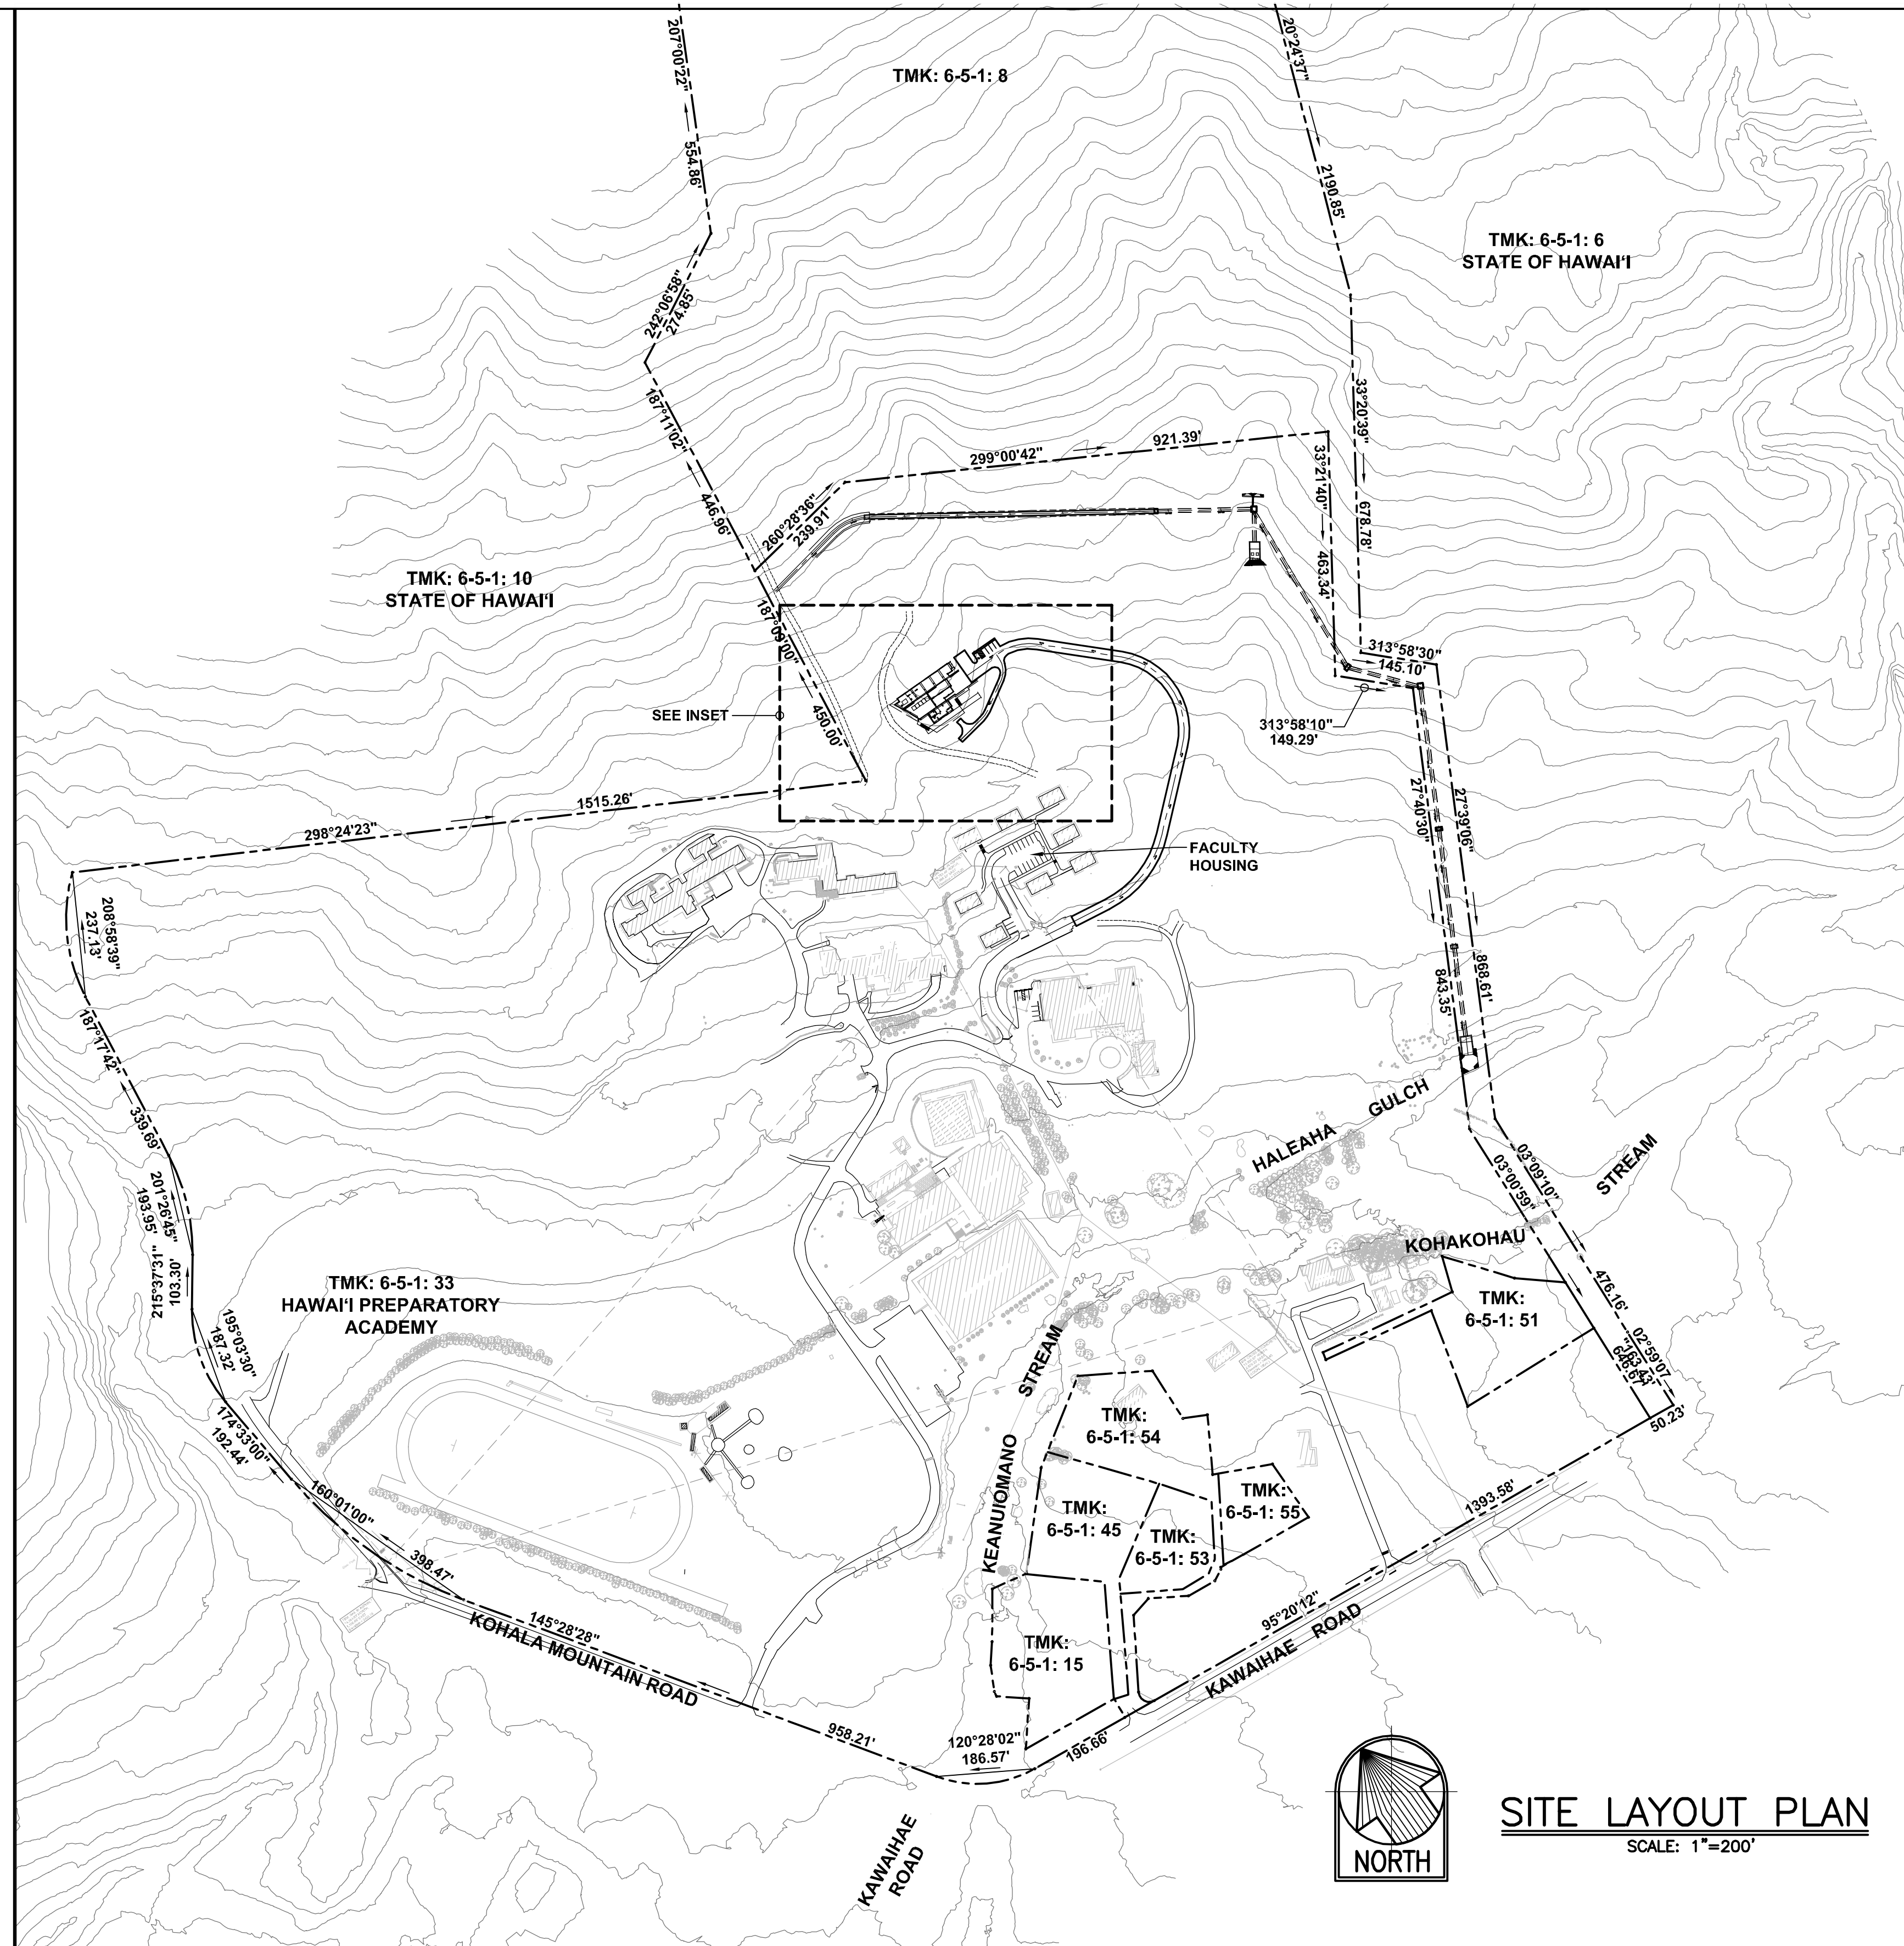

SITE LAYOUT PLAN

SCALE: 1"=200'

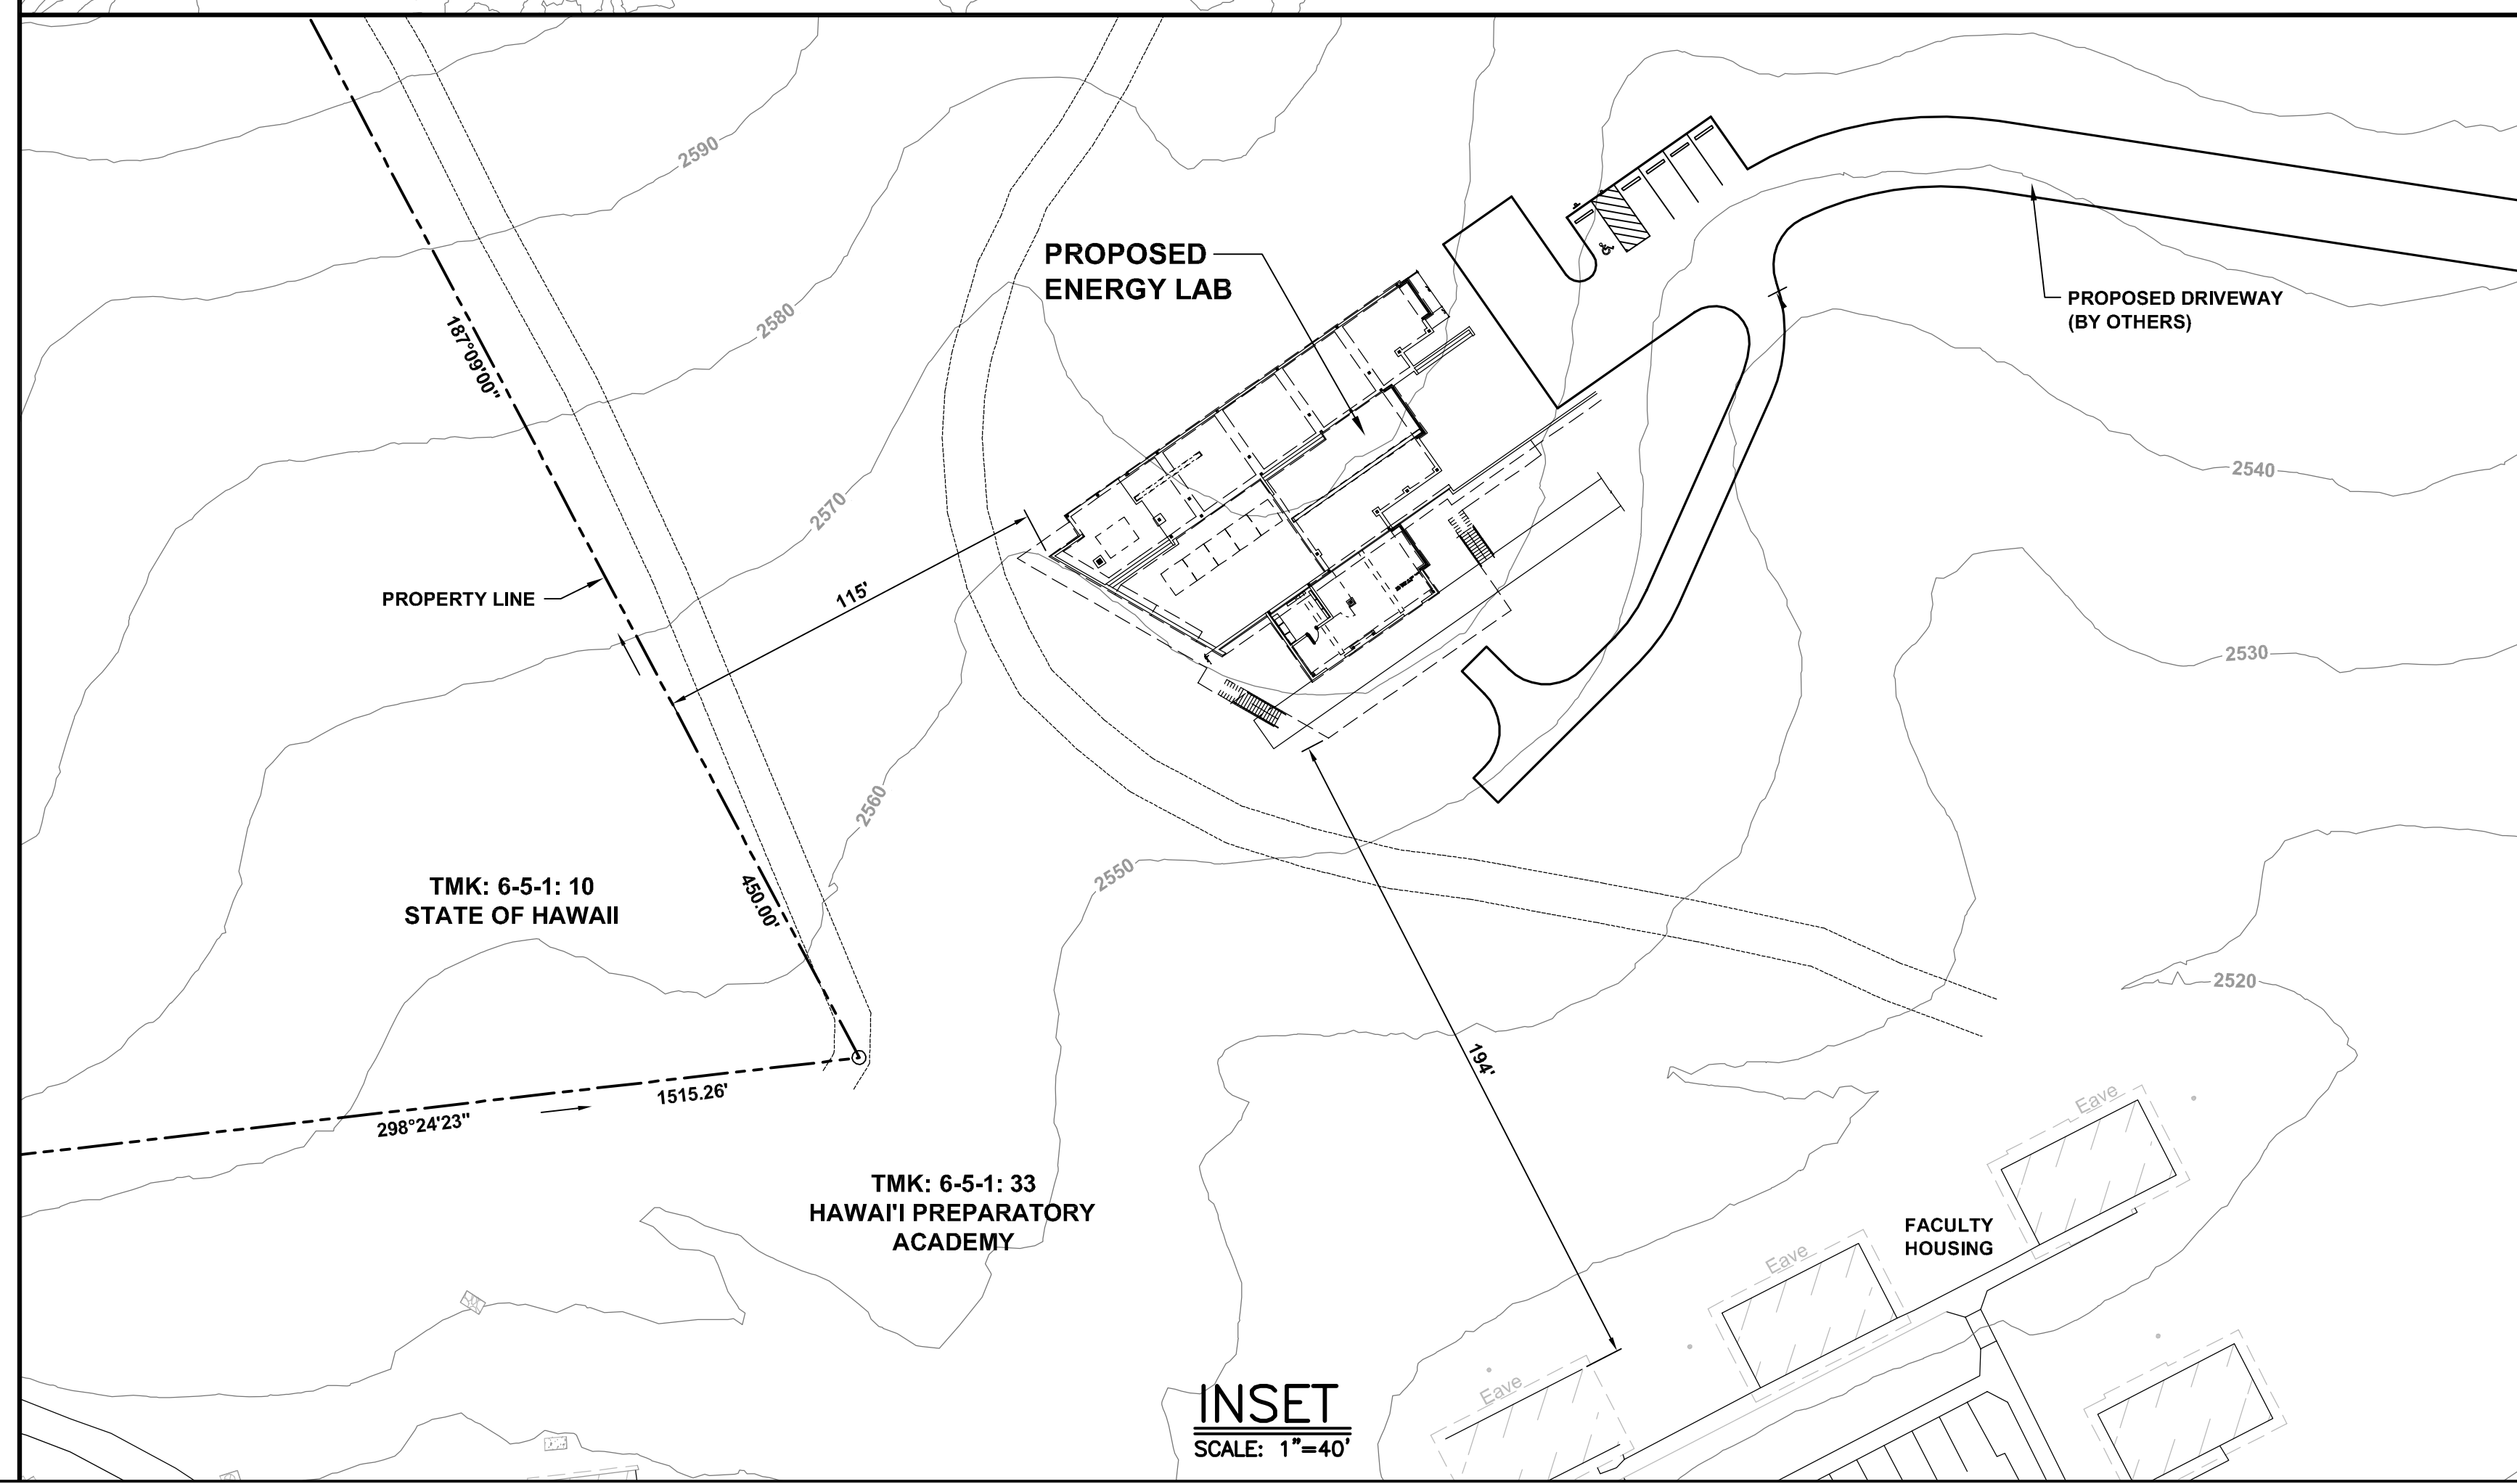

INSET

SCALE: 1"=40'

ENERGY LAB

Hawai'i
Preparatory
Academy

Kamuela, Hawaii

FLANSBURGH ARCHITECTS

77 North Washington Street
Boston, Massachusetts 02114
617.367.3970 tel
617.720.7873 fax
www.faiarchitects.com

Architecture
Master Planning
Space Planning
Interior Design

PROJECT MANAGEMENT
Pa'ahana Enterprises, LLC
P.O.Box 109
Kealahou, HI 9675
808.323.2304 tel/fax


SUSTAINABILITY
Buro Happold Consulting Engineers PC
100 Broadway, 23rd Floor
New York, NY, 10005
212.334.2025 tel

CIVIL ENGINEERING
Beit Collins Hawaii Ltd.
2153 North King Street, Suite 200
Honolulu, Hawaii 96819
808.521.5361 tel
808.538.7819 fax

STRUCTURAL ENGINEERING
Walter Vorfeld & Associates
10 Uluia Street
Makawao, Maui, HI 96768
808.572.3535 tel
808.573.3616 fax

MECHANICAL ENGINEERING
Hakalau Engineering
P.O. Box 252
Hakalau, Hawaii 96710
808.961.6206 tel

ELECTRICAL ENGINEERING
Wallace T. Oki, PE, Inc.
808.961.9666 x22

 

PLOT PLAN

Drawn by:	JCC	Job Number:	2804.00
Checked by:	JCC	Scale:	AS NOTED
Plot Date:		Issue Date:	08 AUG 08

C-1.0