


CROSS SECTION

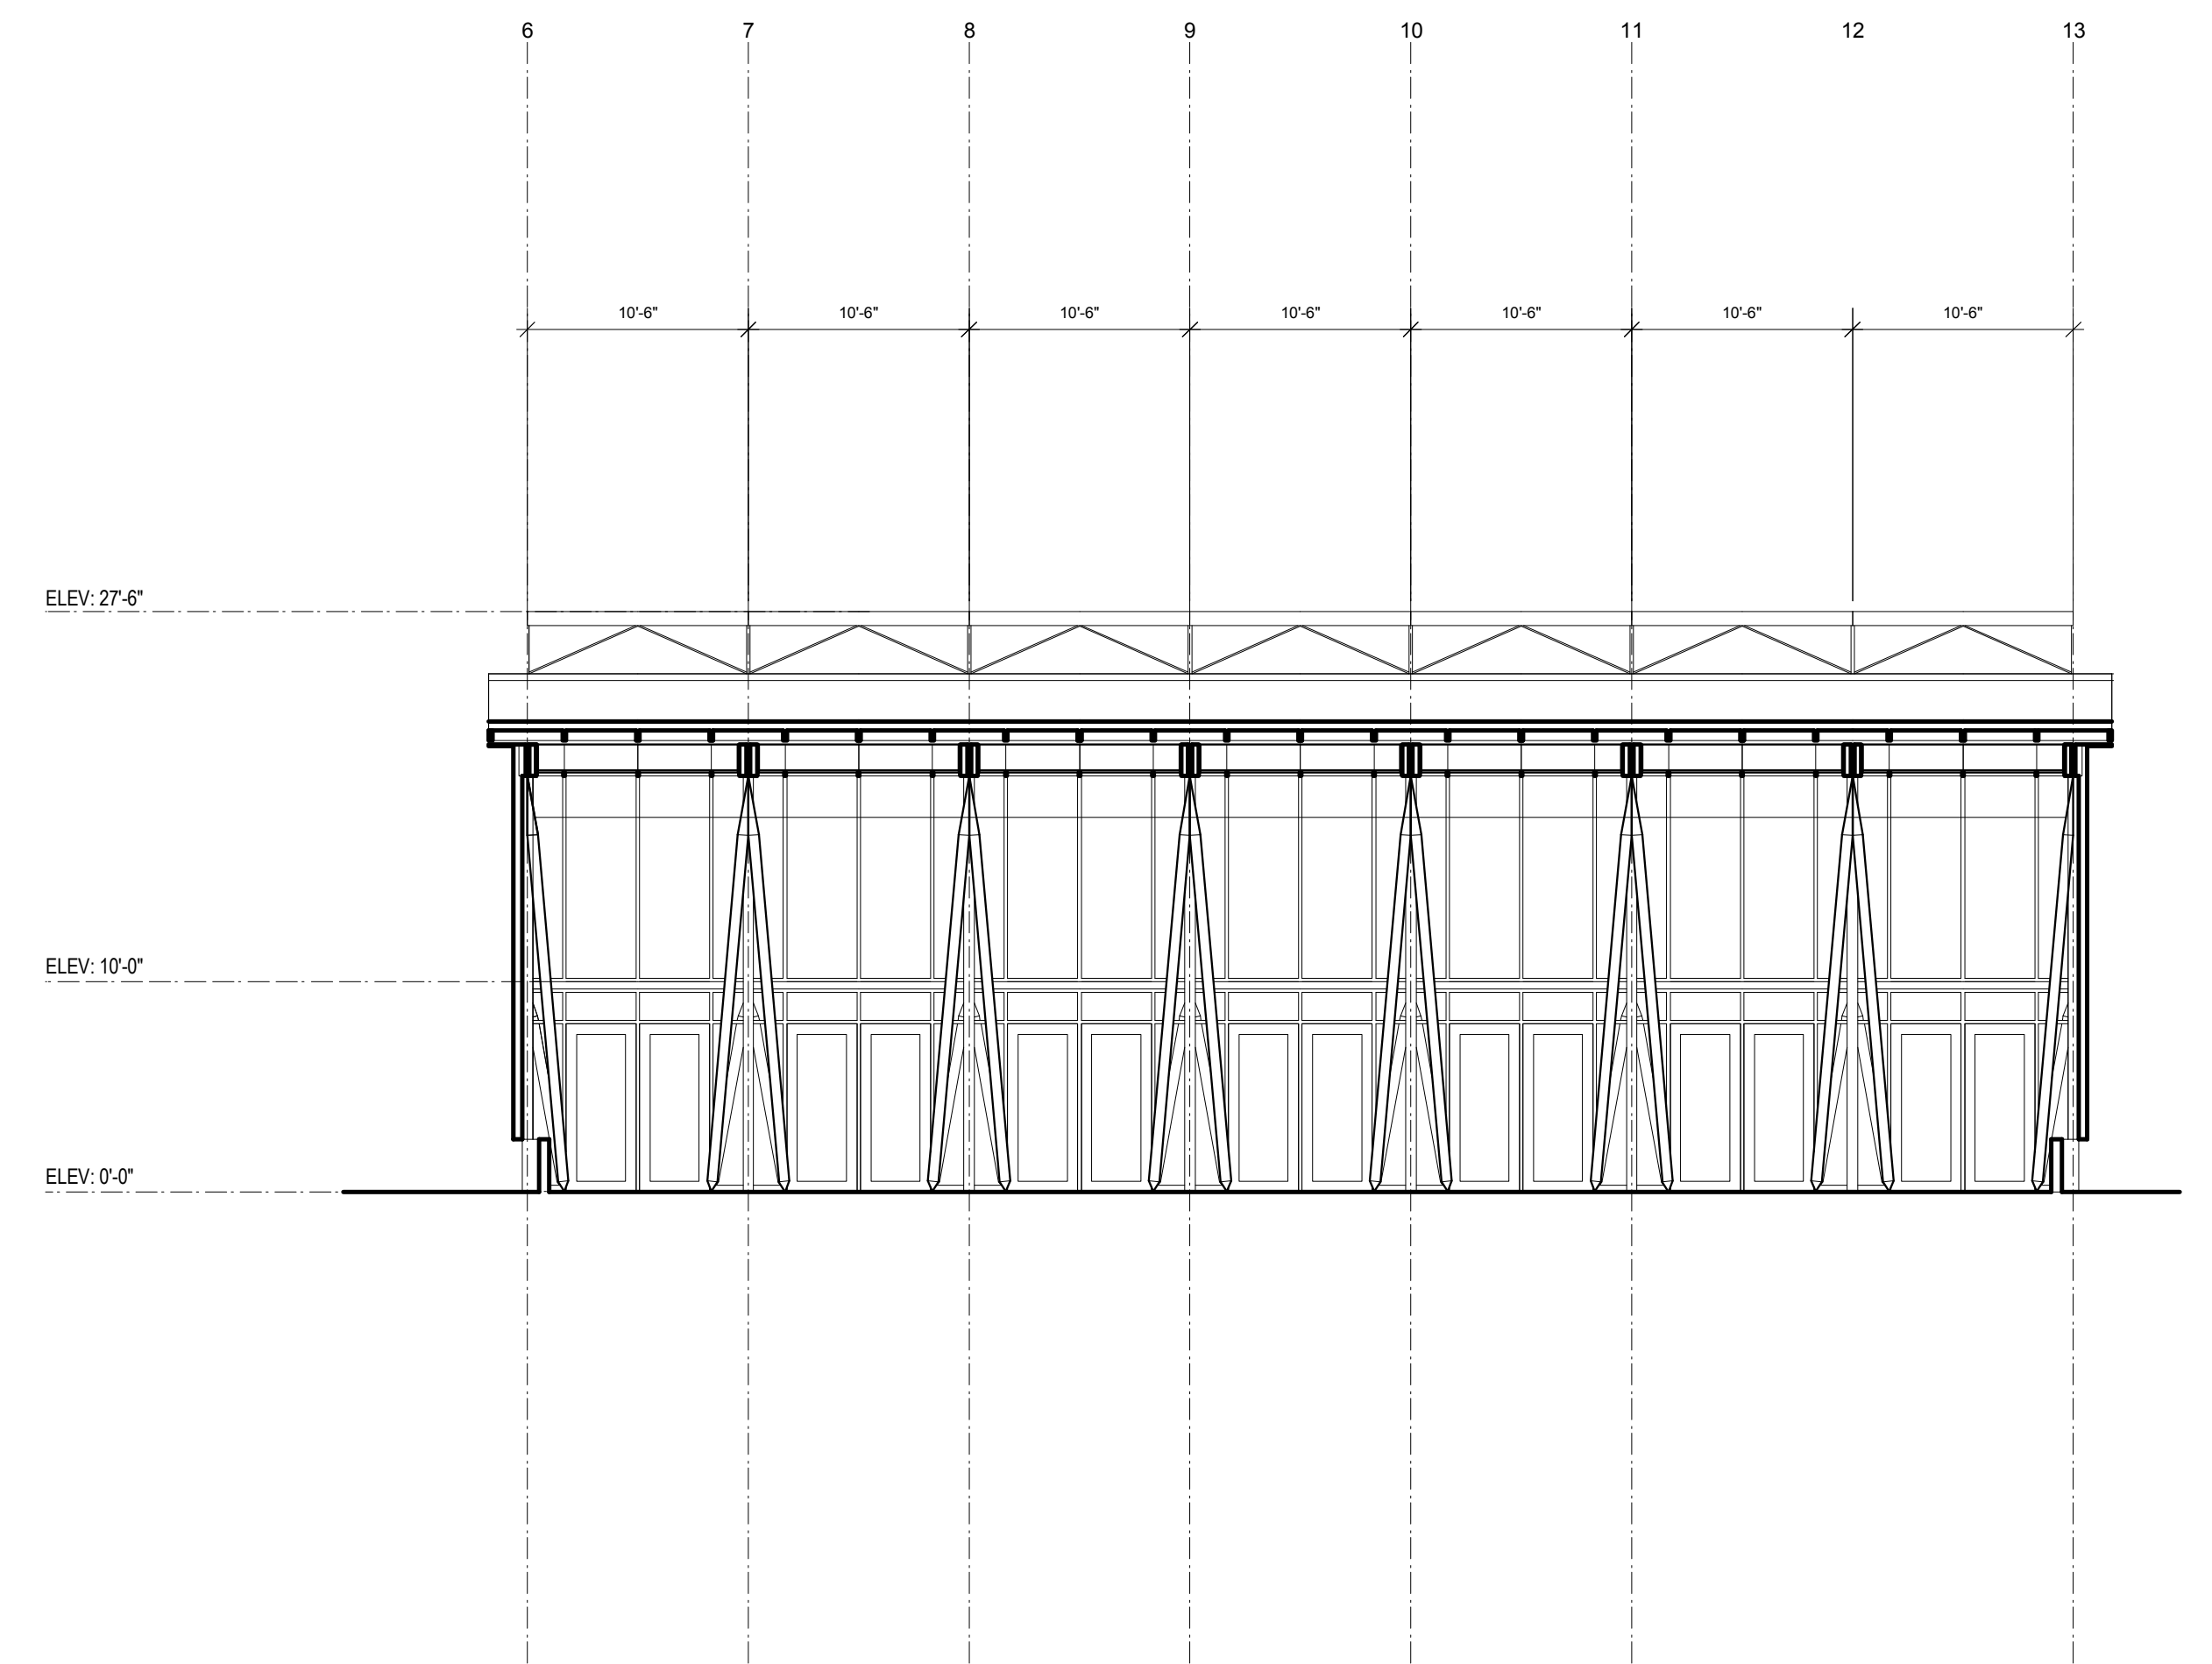

LONGITUDINAL SECTION