


**WEST ELEVATION**

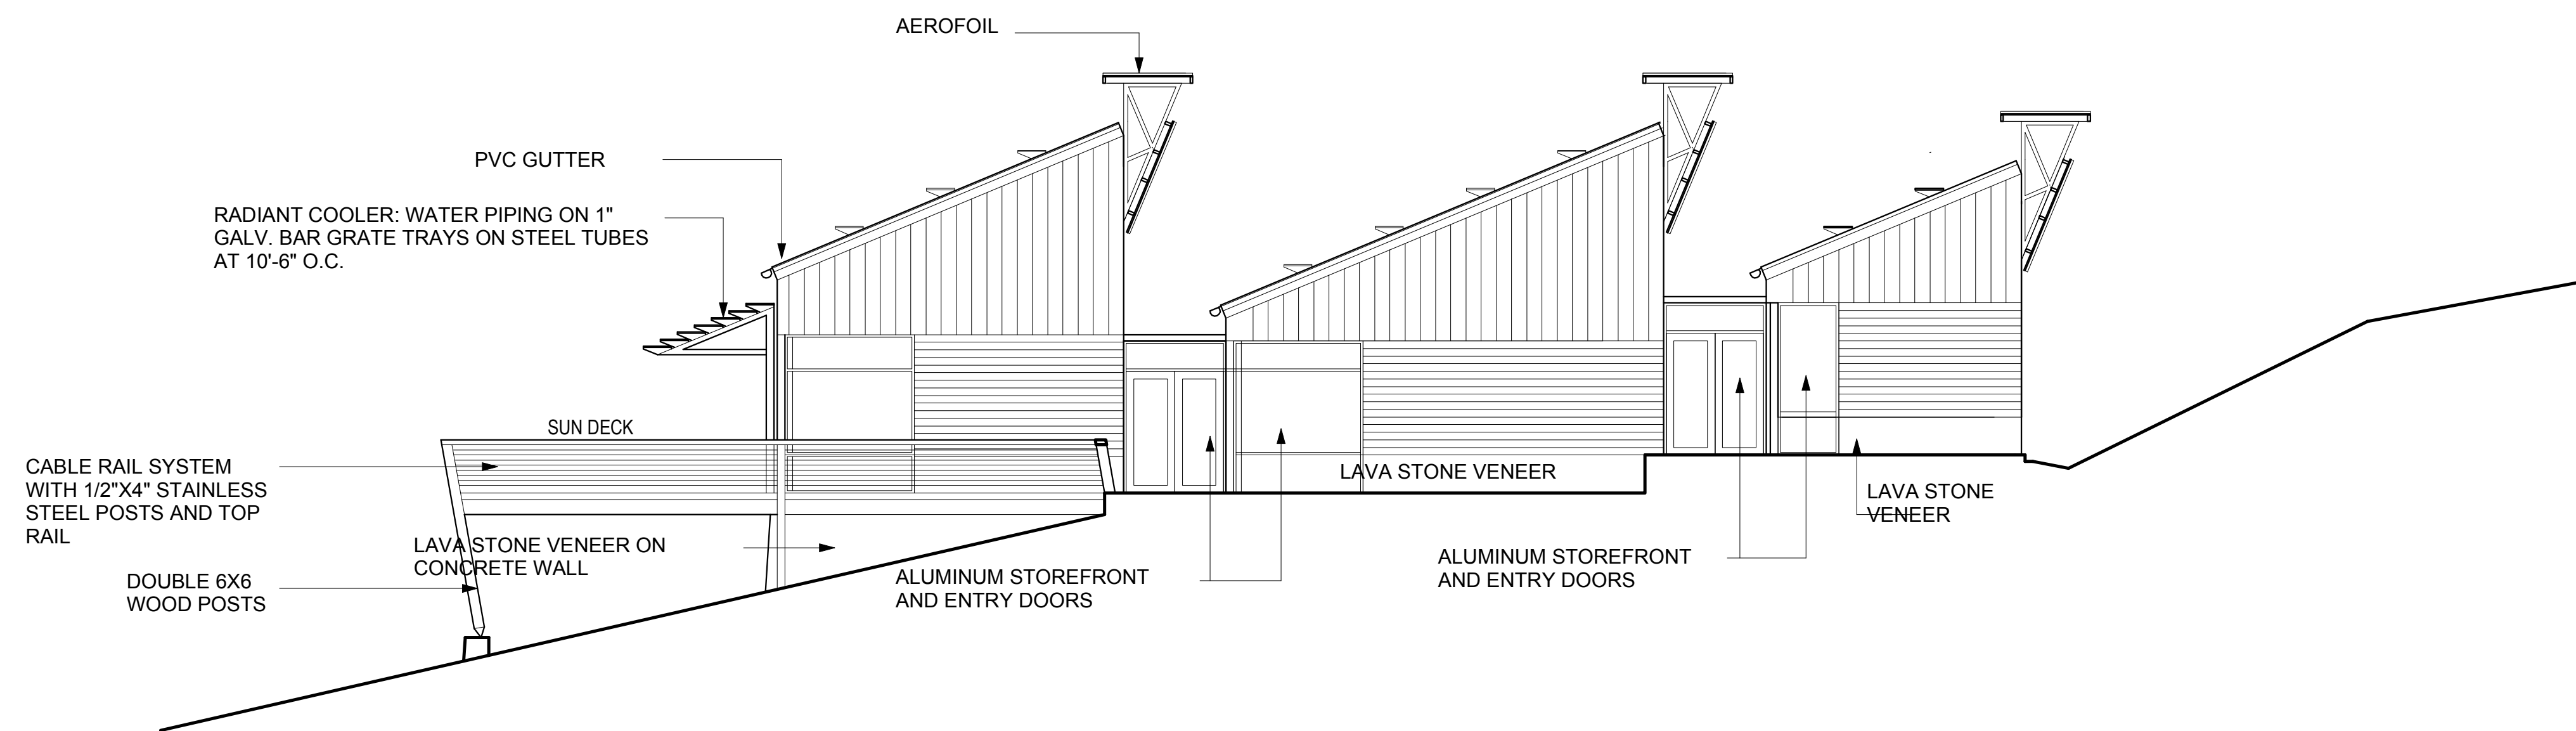

**EAST ELEVATION**