


**CROSS SECTION AT COURTYARD**

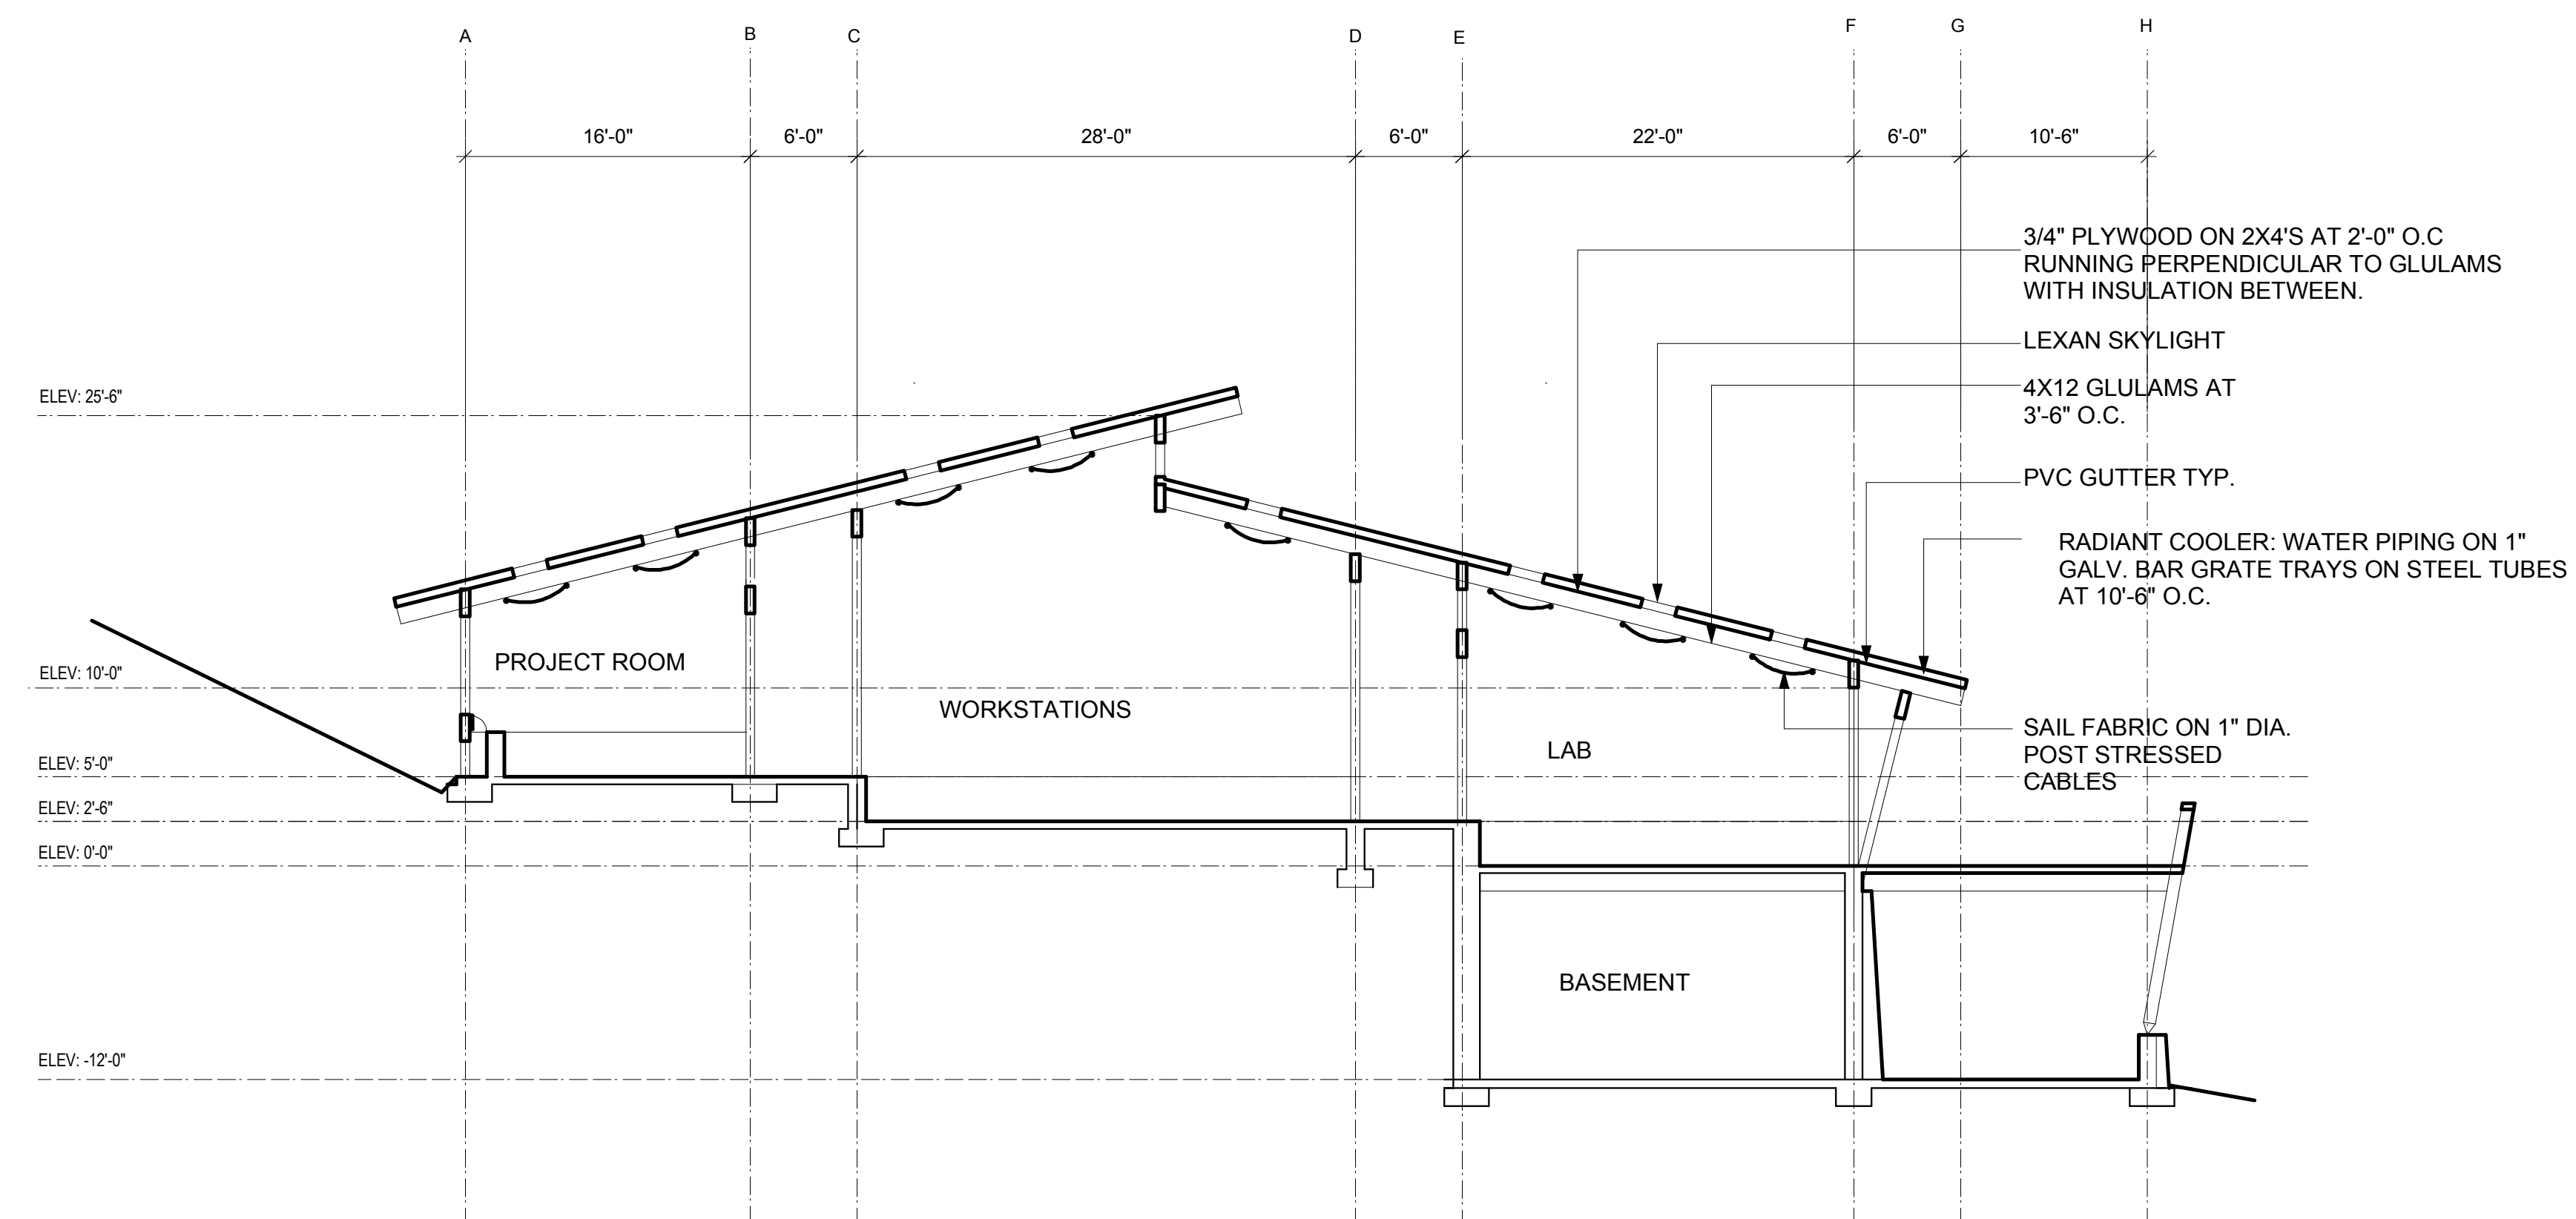

**CROSS SECTION AT WORK STATIONS**